
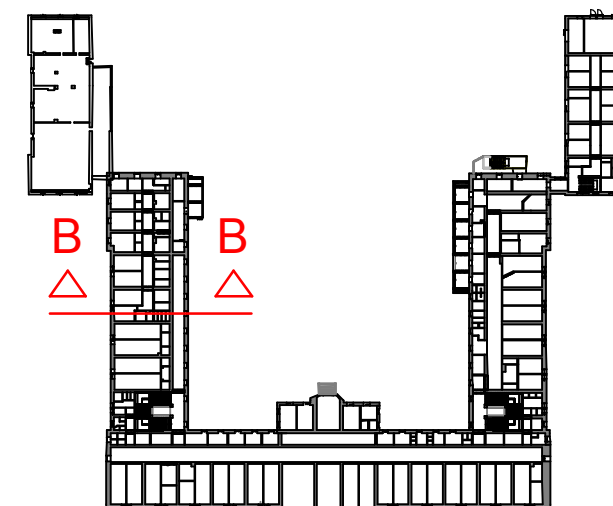


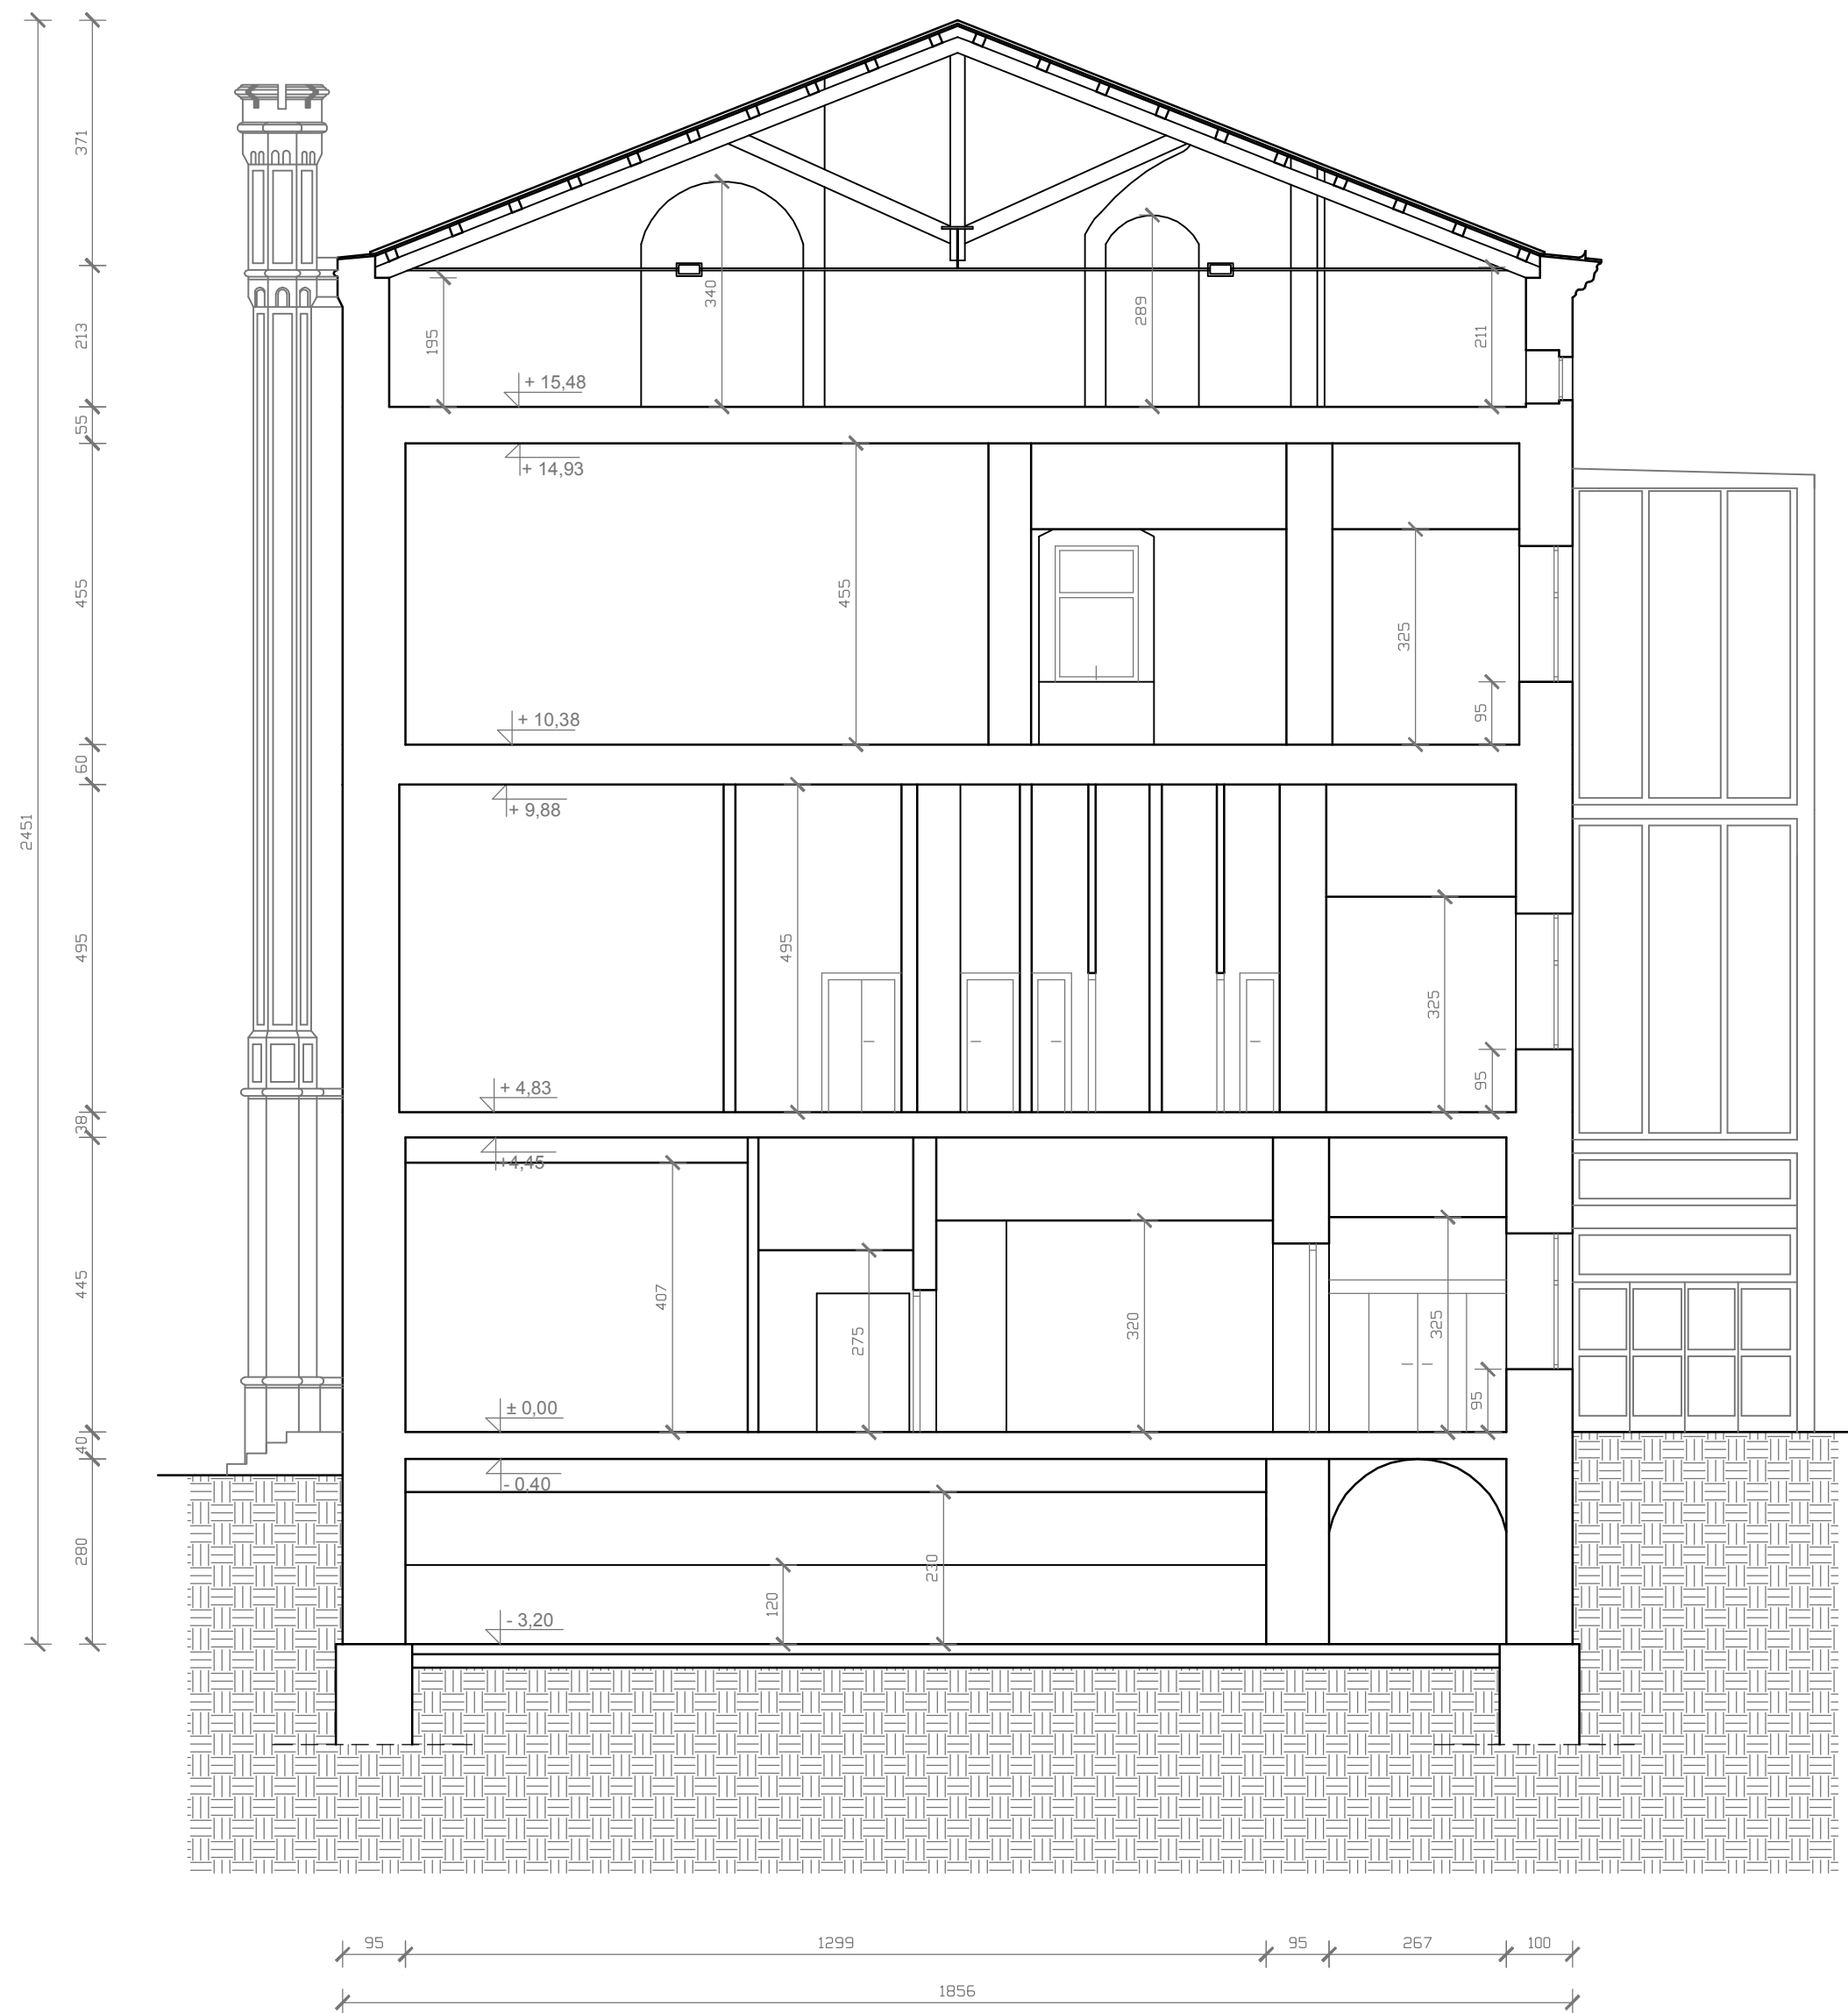

GEO-RAD d.o.o.

Jelenje, Jelenje 155
 OIB: 31881137964
 tel.: +385 (051) 230 058
 fax.: +385 (051) 614 089

PROJEKT : SNIMKA IZVEDENOG STANJA

GRADJEVINA : Mornarička bolnica Pula
 na k.č. 6207/1 k.o. Pula
 adresa: Negrijeva ulica

IZRADIO : GEO-RAD d.o.o.
 Jelenje 155, Jelenje

SADRŽAJ : PRESJEK B — B

OVL.GRADJEVINAR : Tonka Radetić Maglica, mag.ing.aedif.

DATUM : 09.2019. MJ 1:100 LIST:1.12

