


TLOCRT PRIZEMLJA

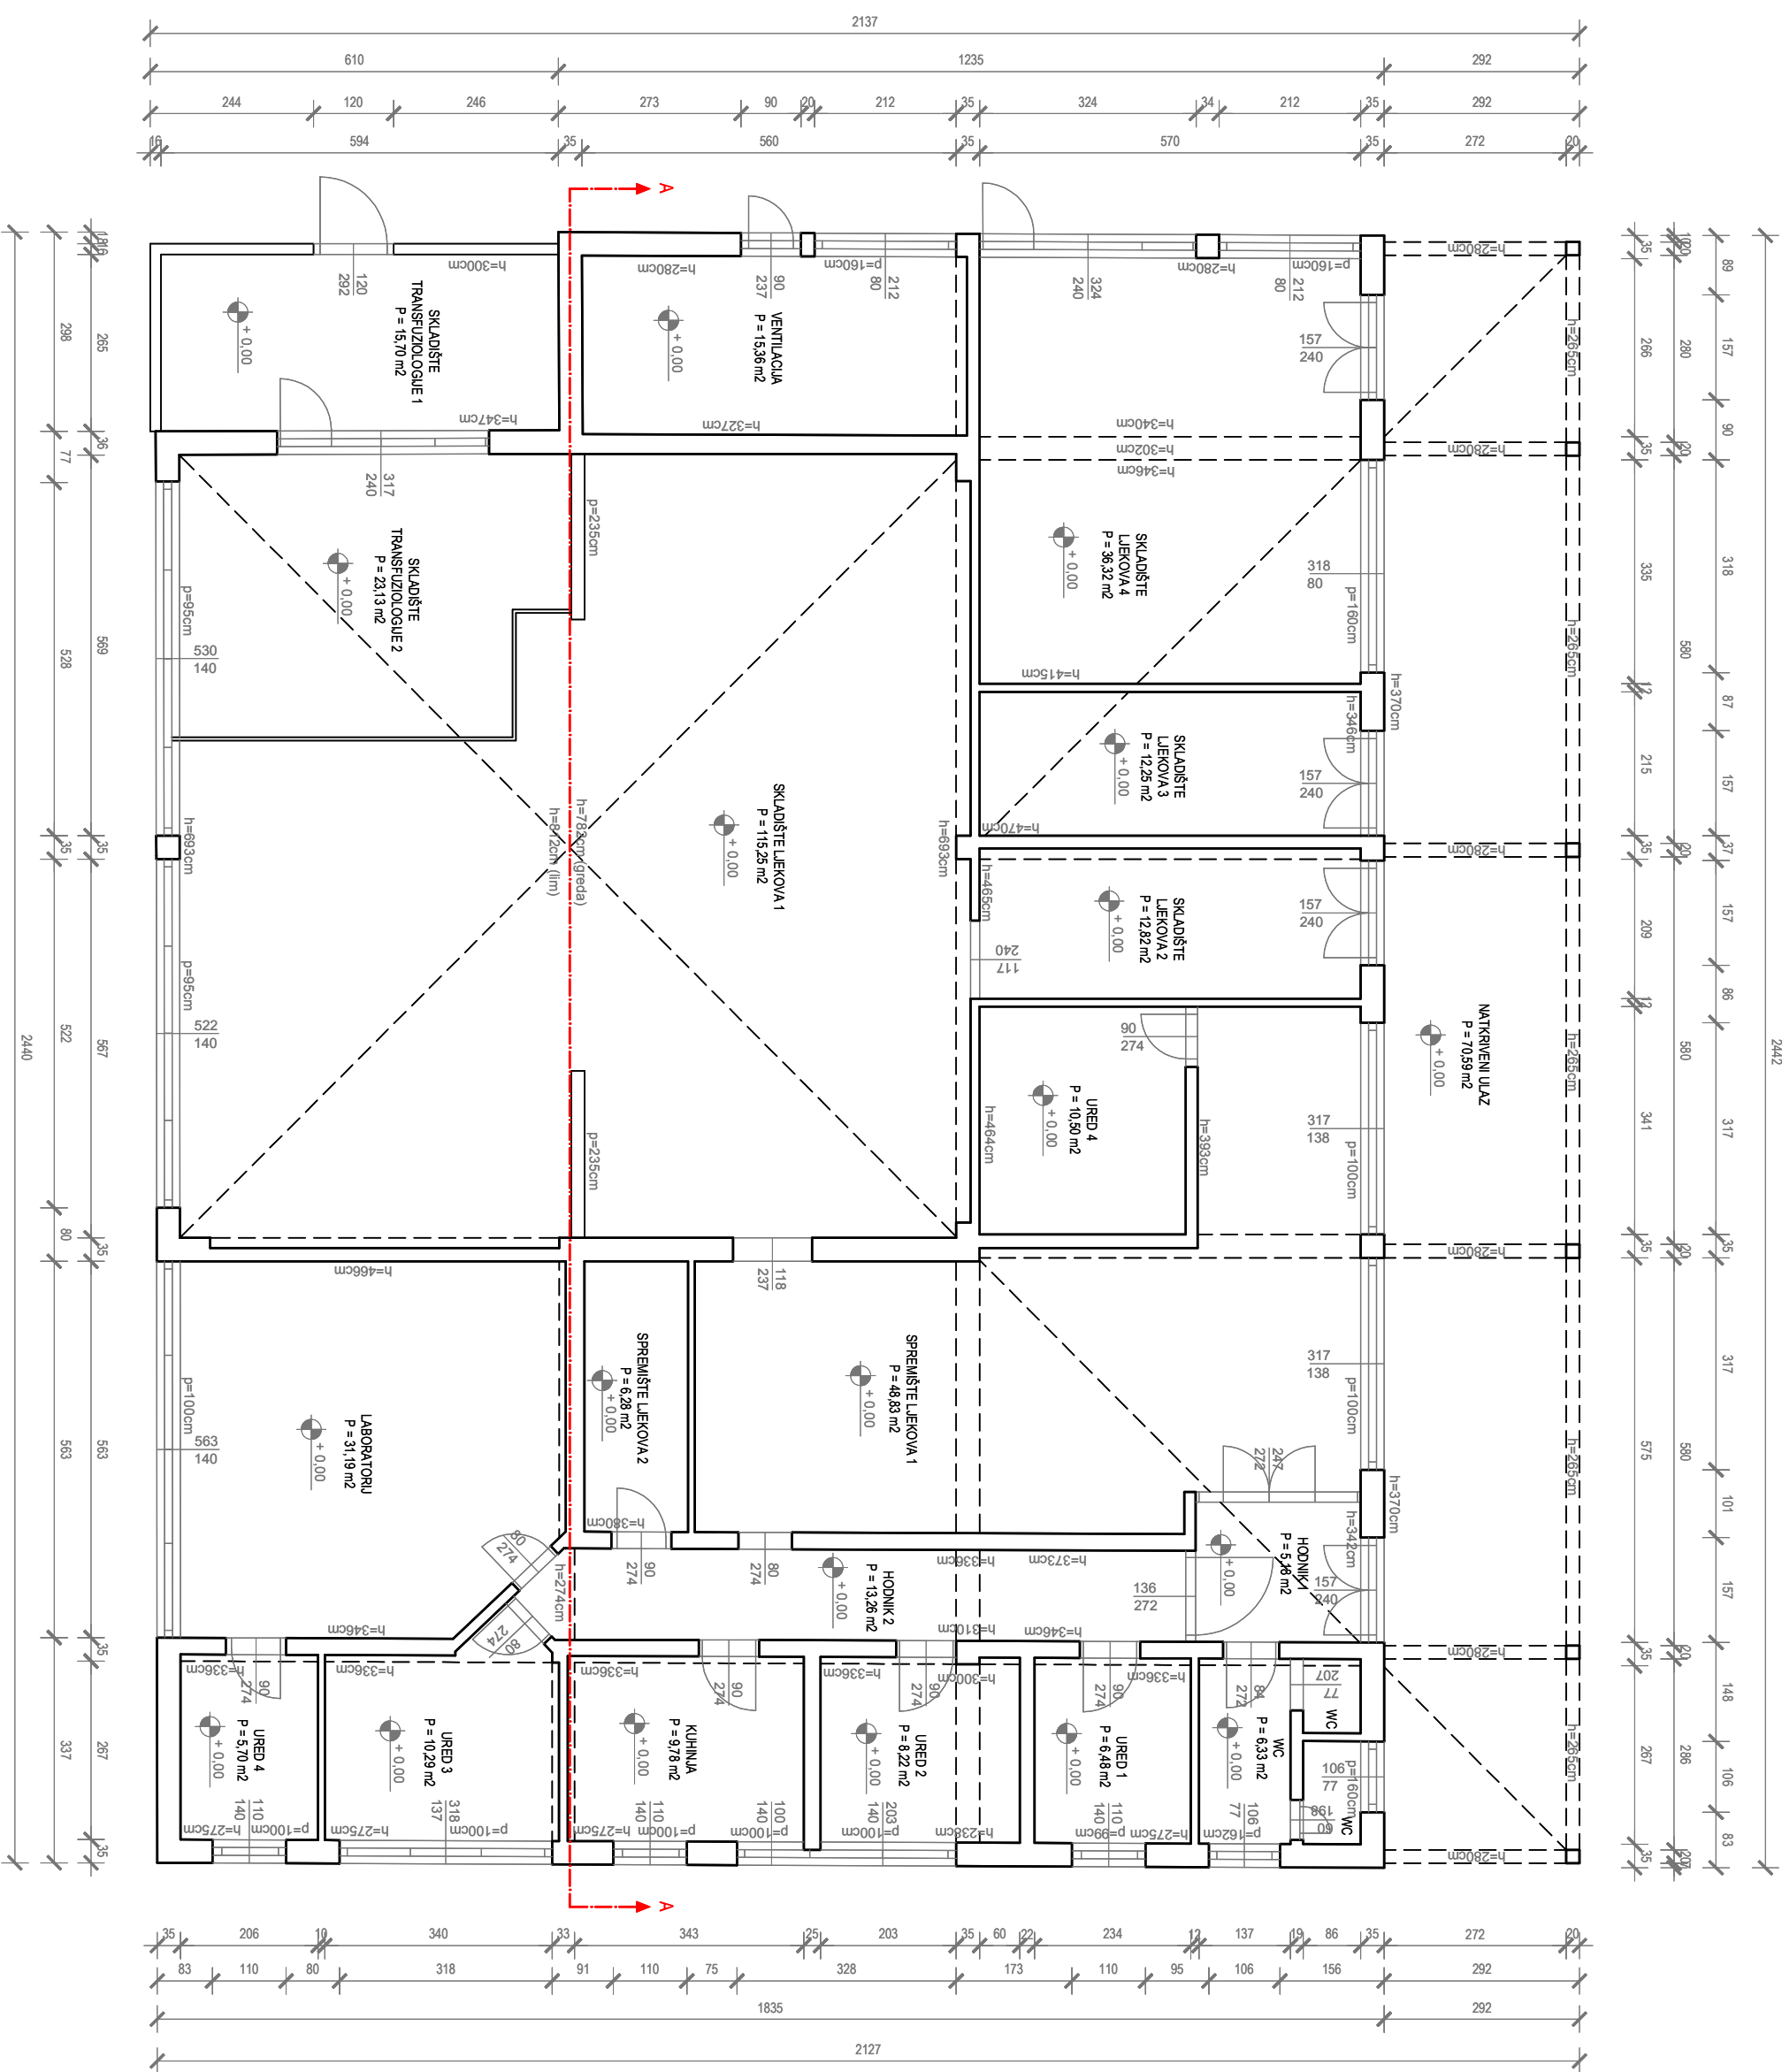

GEO-RAD d.o.o.

Jelenje, Jelenje 155
OIB: 8188137964
tel.: +385 (051) 230 058
fax: +385 (051) 614 089

PROJEKT : SNIMKA POSTOJEĆEG STANJA

GRADJEVINA : LJEKOVITNA

na k.č. 6207/1 k.o. Puča


adresa: Negrijeva Ulica

SADRŽAJ : TLOCRT PRIZEMLJA

OVLAŠTEKTI: Željko Paluška, dipl.ing.ark.

DATUM: 07.2019. MJ 1:100 LIST: 2.1.

TLOCRT KROVNIH PLOHA

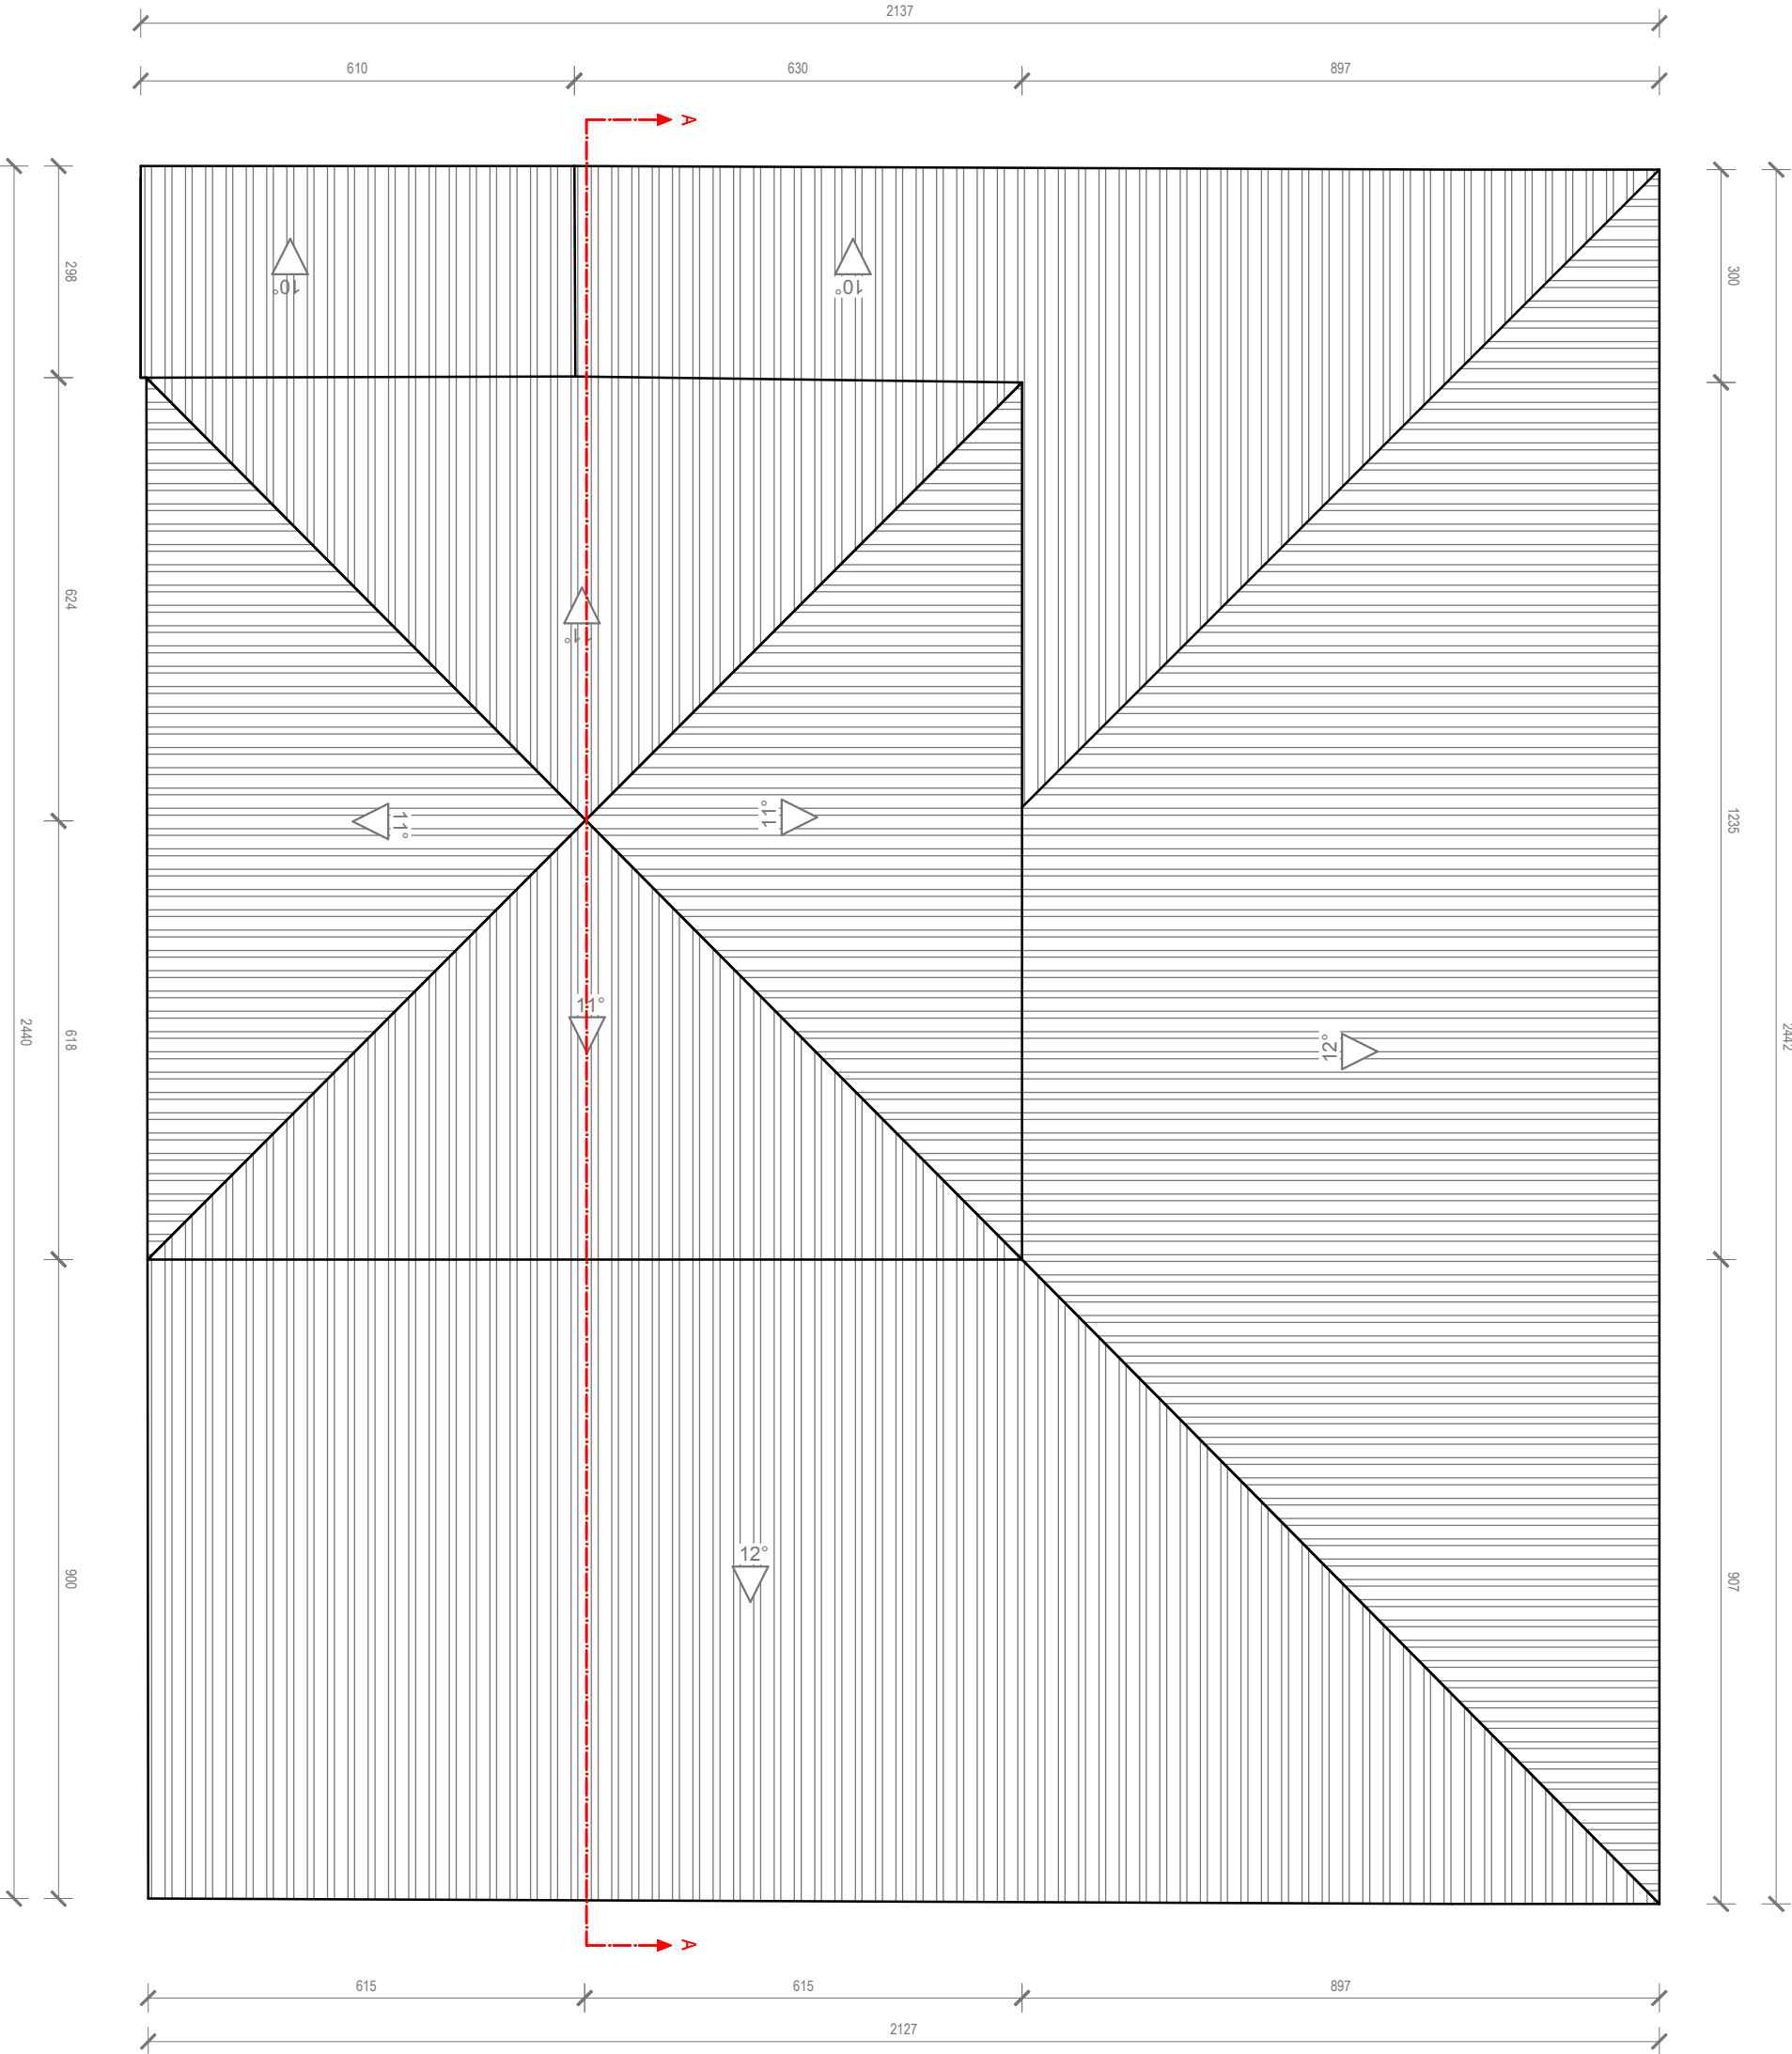

GEO-RAD d.o.o.

Jelenje, Jelenje 155
OIB: 81881137964
tel.: +385 (051) 230 058
fax.: +385 (051) 614 089

PROJEKT : SNIMKA POSTOJEĆEG STANJA


GRADJEVINA : Ljeto 155 na k.č. 6207/1 k.o. Puha
adresa: Negrijeva Ulica

SADRŽAJ : TLOCRT KROVNIH PLOHA

OV. ARHITEKT: Željko Paliska, dipl.ing. arh.

DATUM: 07.2019. MJ 1:100 LIST: 2.2.

PRESJEK A - A

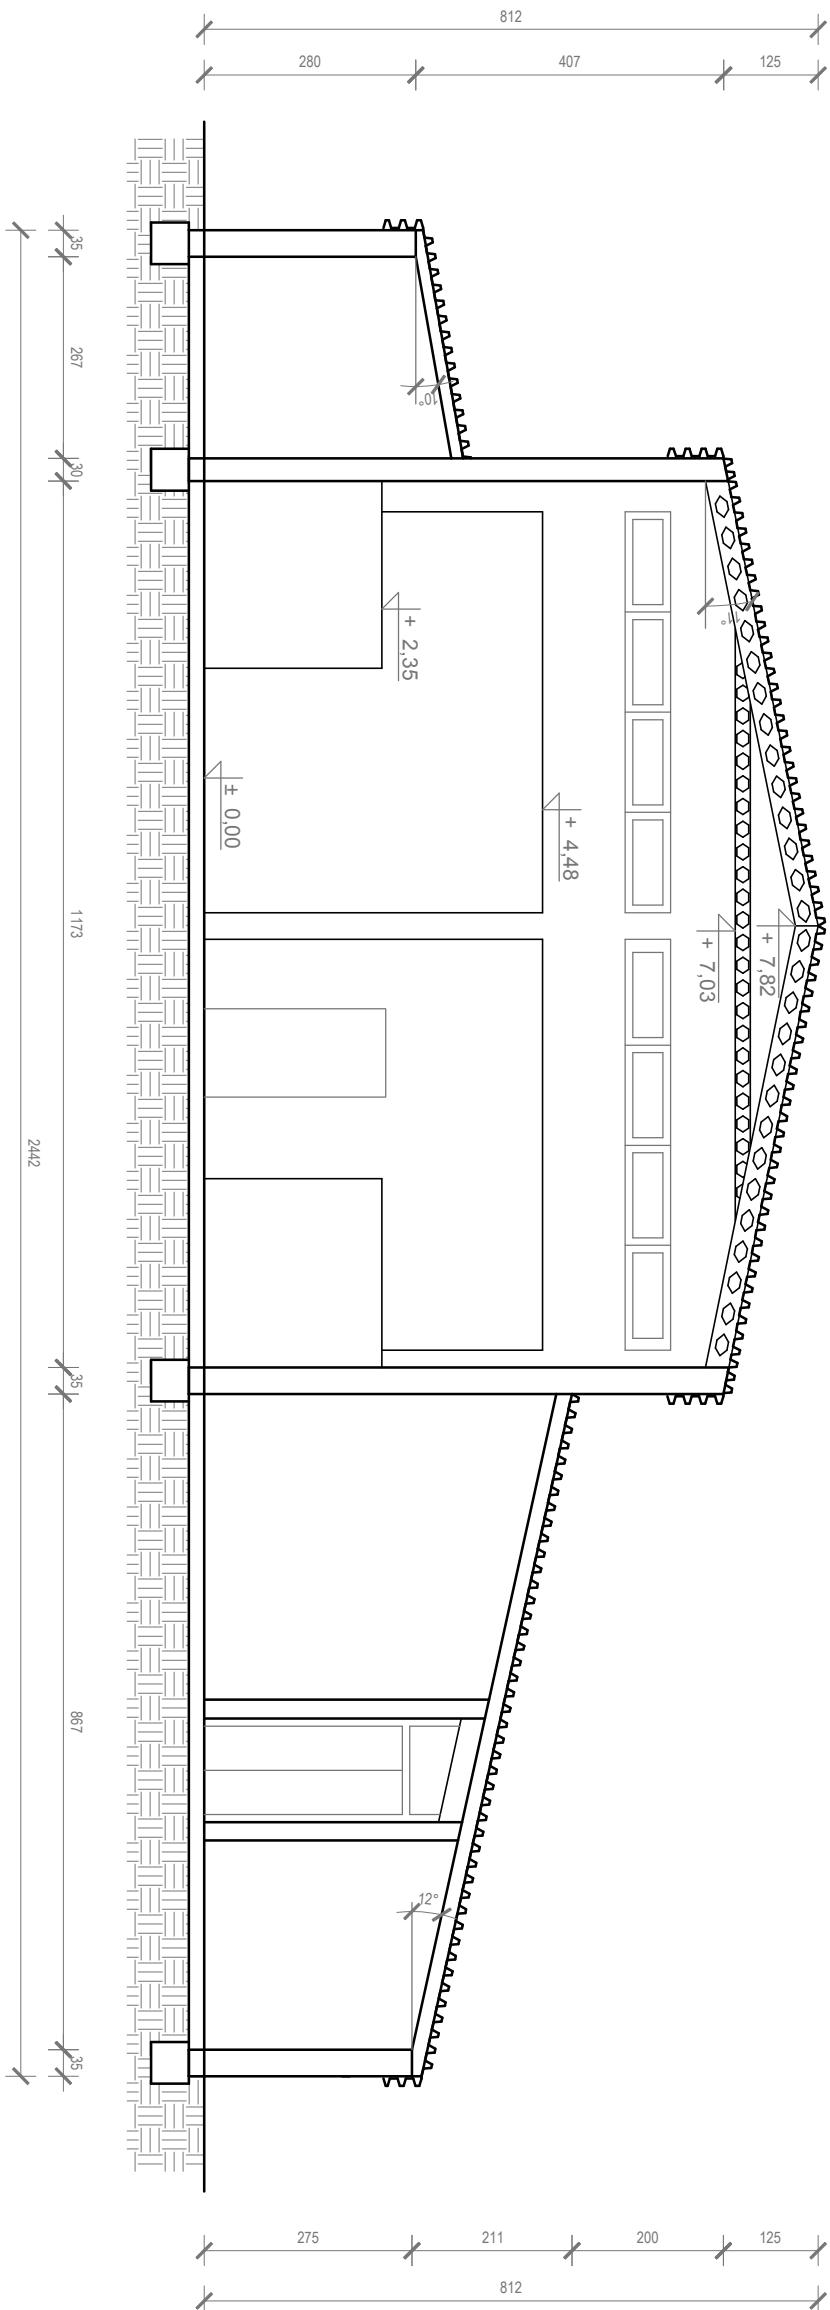

ŽELJKO PALISKA
dipl.ing.arh.
OVLAŠTENI ARHITEKT
A 2679

GEO-RAD d.o.o.

Jelenje, Jelenje 155
OIB: 8188137964
tel.: +385 (051) 230 058
fax: +385 (051) 614 089

PROJEKT : SNIMKA POSTOJEĆEG STANJA


GRADJEVINA : Ljeto 1999
na k.č. 6207/1 k.o. Puča
adresa: Negrijeva Ulica

SADRŽAJ : PRESJEK A – A



OV.ARHITEKT: Željko Paliska, dipl.ing.arh.

DATUM: 07.2019. MJ 1:100 LIST: 2.3.

SJEVERNO PROČELJE

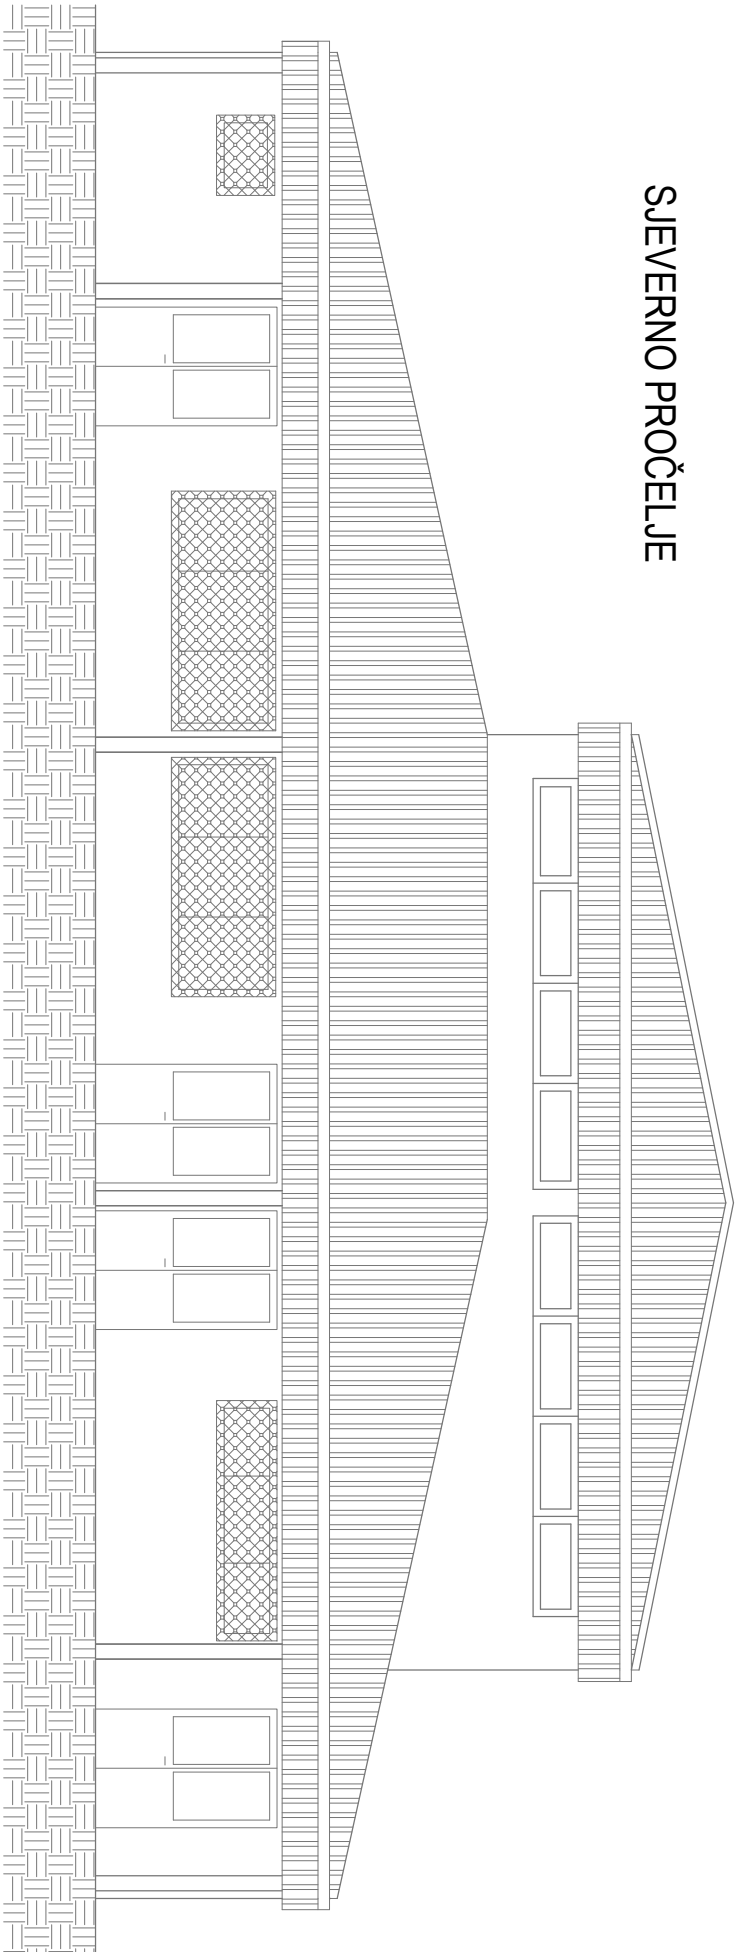

JUŽNO PROČELJE

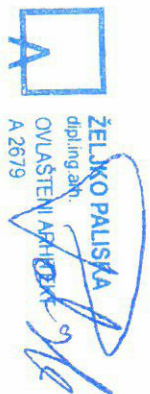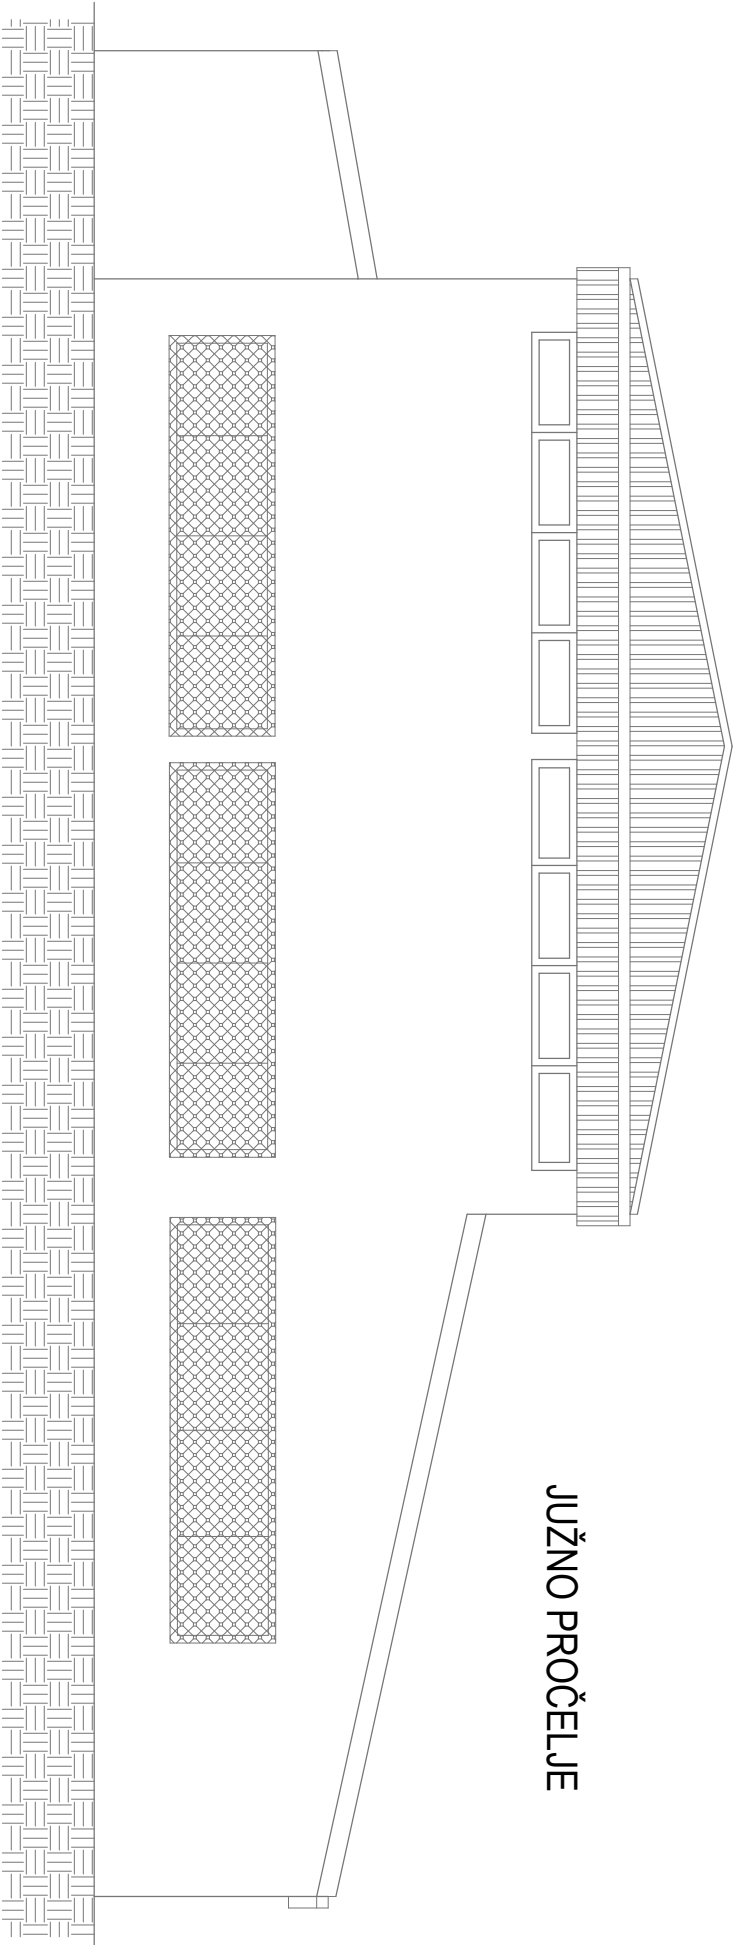

GEO-RAD d.o.o.

Jelenje, Jelenje 155
OIB: 81881137964
tel.: +385 (051) 230 058
fax: +385 (051) 614 089

PROJEKT : SNIMKA POSTOJEĆEG STANJA


GRADJEVINA : Lj @ K O R M O
na k.č. 6207/1 k.o. Puča

adresa: Negrijeva Ulica


SADRŽAJ : P R O Č E L J A

OV. ARHITEKT: Željko Paliska, dipl.ing.arh.

DATUM: 07.2019. MJ 1:100 LIST: 2.4.

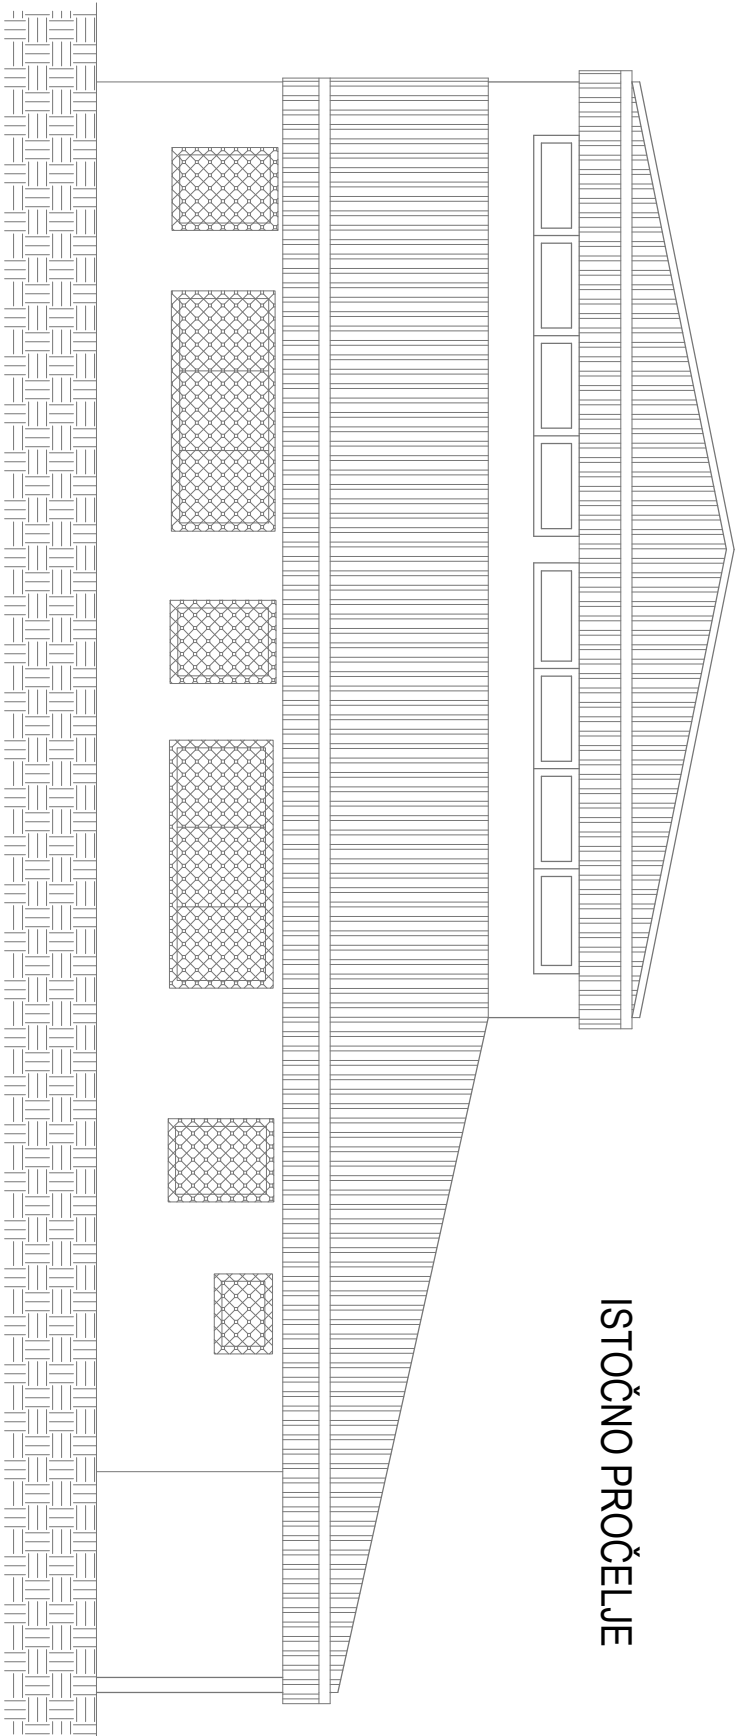

ISTOČNO PROČELJE

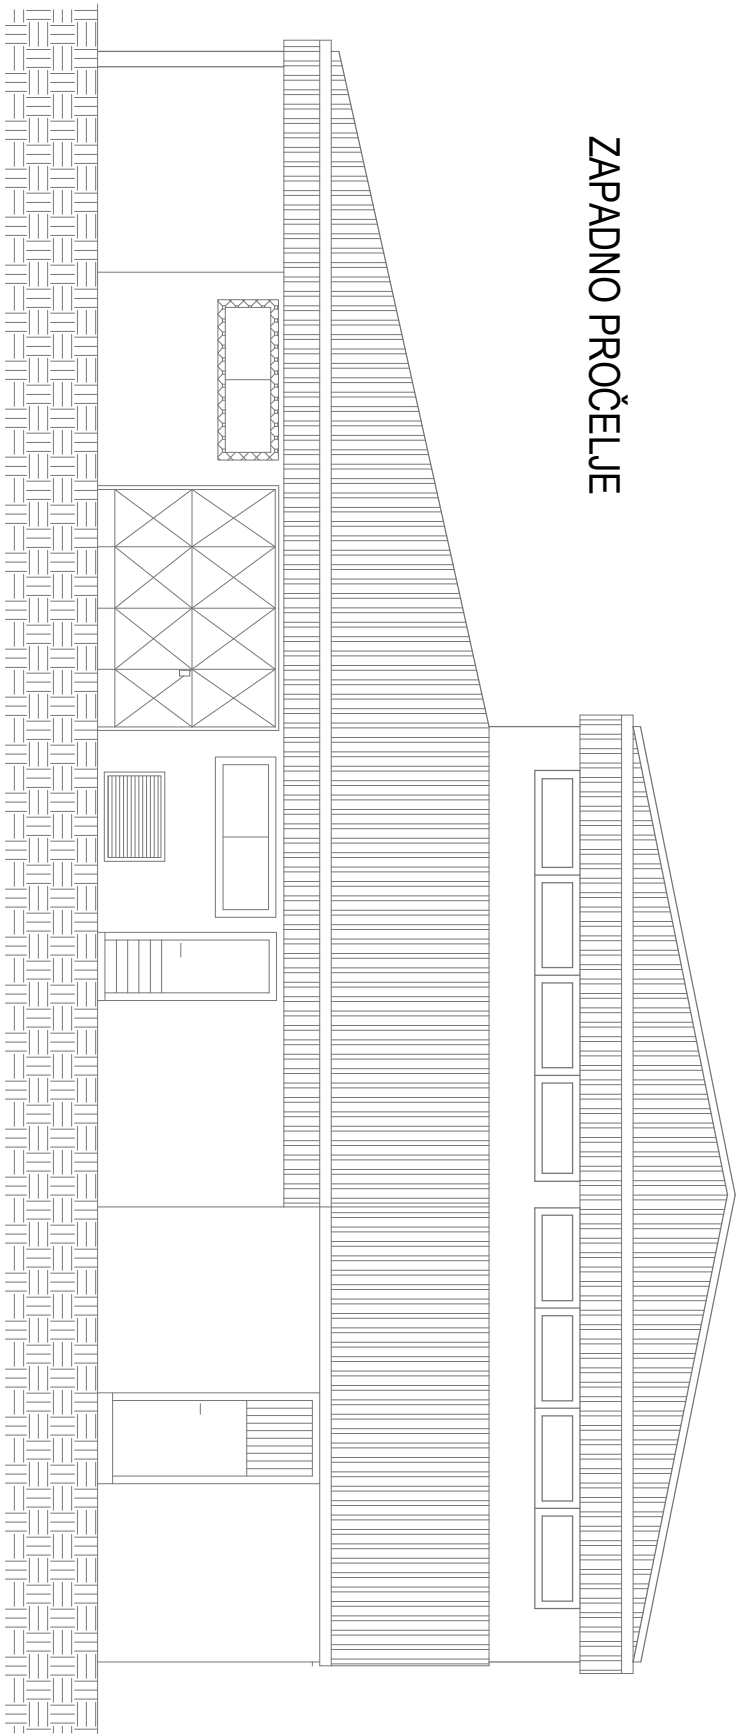

ZAPADNO PROČELJE



GEO-RAD d.o.o.

Jelenje, Jelenje 155
OIB: 81881137964
tel.: +385 (051) 230 058
fax: +385 (051) 614 089

PROJEKT : SNIMKA POSTOJEĆEG STANJA

GRADJEVINA : Ljeko na k.č. 6207/1 k.o. Puha
adresa: Negrijeva Ulica

SADRŽAJ : PROČELJA

OV.ARHITEKT: Željko Paliska, dipl.ing.arch.

DATUM: 07.2019. MJ 1:100 LIST: 2.5.