


GEO-RAD d.o.o.


PROJEKT : SNIMKA POSTOJEĆEG STANJA
GRADJEVINA : Transfuziologija
na k.č. 6207/1 k.o. Pula
adresa: Negrijeva Ulica

OVL.ARHITEKT: Željko Paliska, dipl.ing,arh.

DATUM: 11.2018. MJ 1:100 LIST: 5.1.

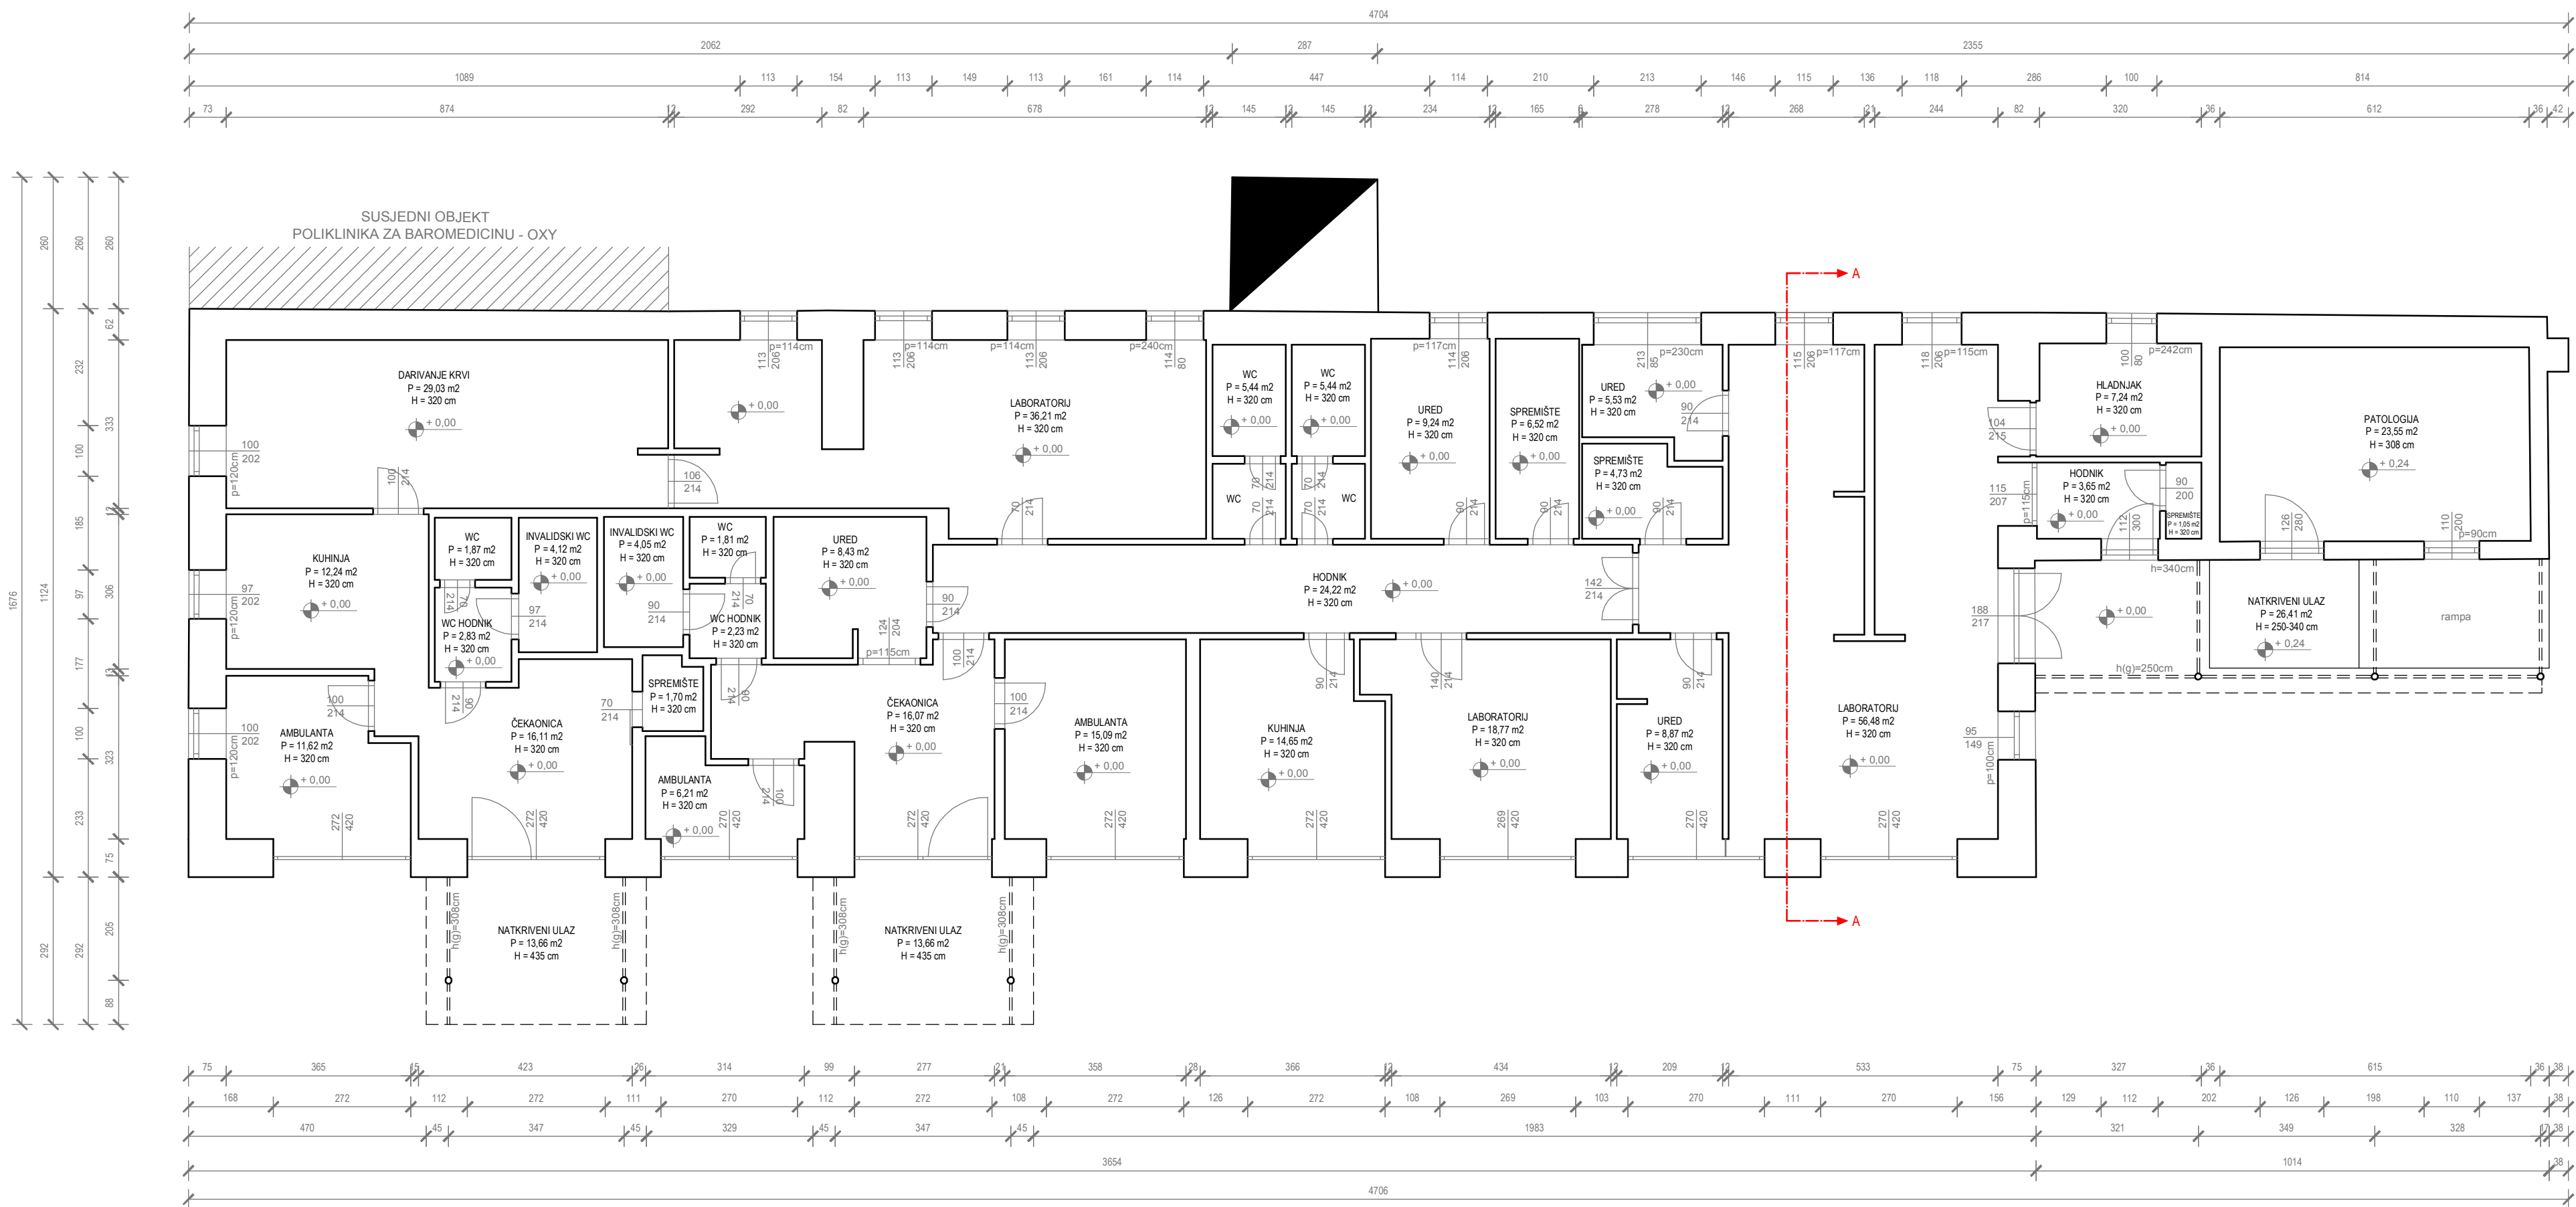

PRESJEK A - A

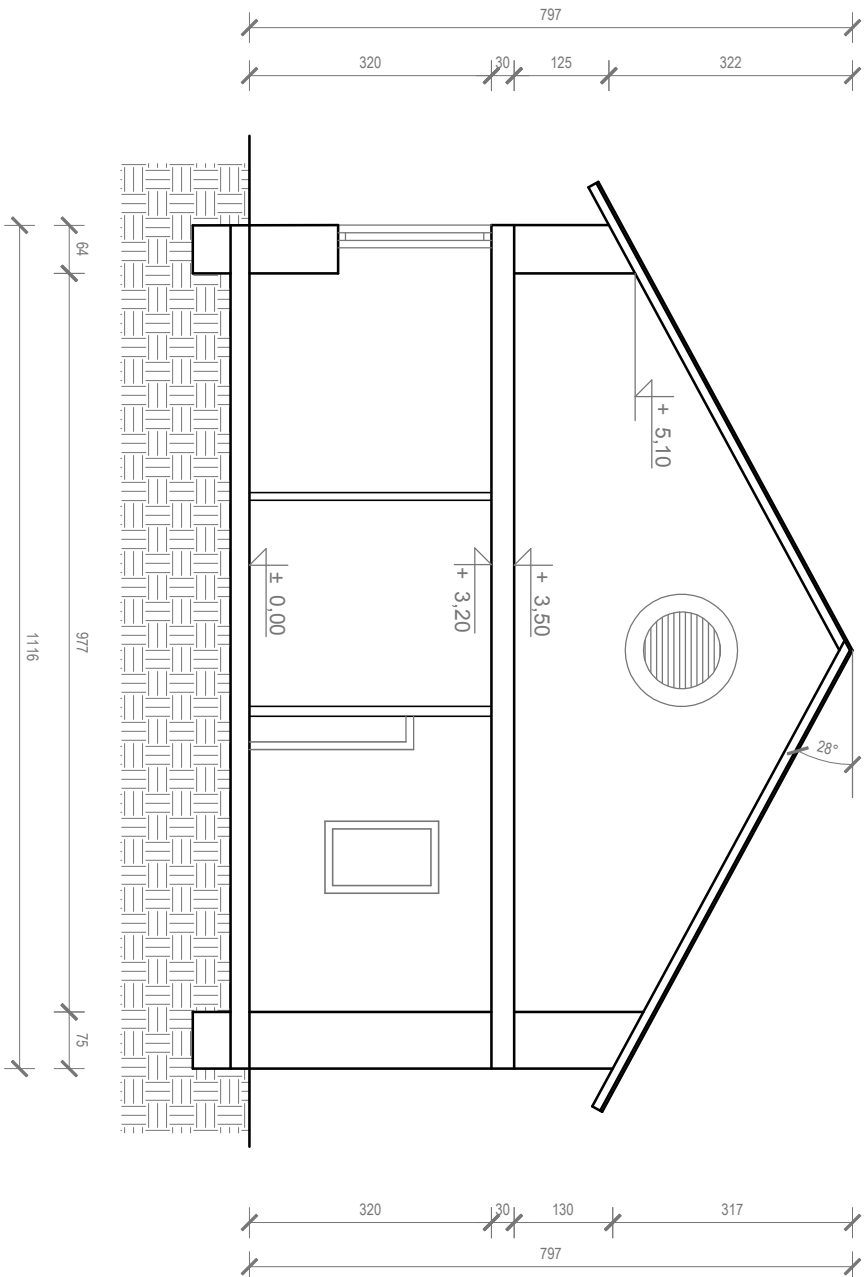


ŽELJKO PALIŠKA
dipl. ing. arh.
OVLAŠTENI ARHITEKT
A 2679

GEO-RAD d.o.o.




Jelenje, Jelenje 155
OIB: 81881137964
tel.: +385 (051) 230 058
fax: +385 (051) 614 089

PROJEKT : SNIMKA POSTOJEĆEG STANJA
GRADJEVINA : Transfuziologija
na k.č. 6207/1 k.o. Puča
adresa: Negrijeva Ulica
SADRŽAJ : PRESJEK A – A
OVL.ARHITEKT: Željko Paliska, dipl.ing,arh.
DATUM: 11.2018. MJ 1:100 LIST: 5.2.

TLOCRT KROVNIH PLOHA

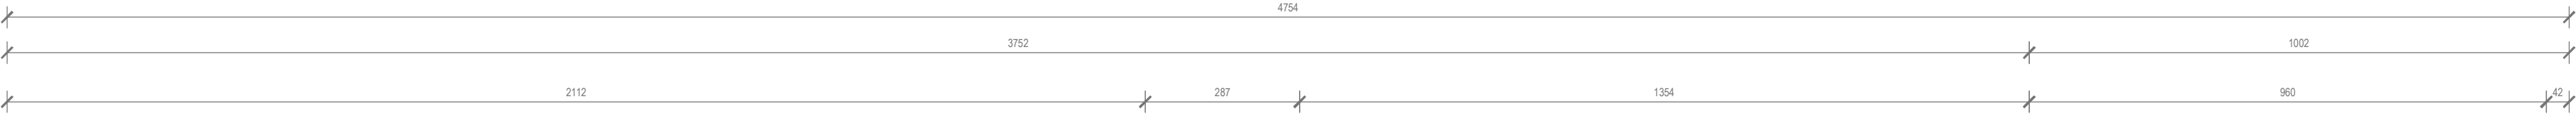

SUSJEDNI OBJEKT
POLIKLINIKA ZA BAROMEDICINU - OXY

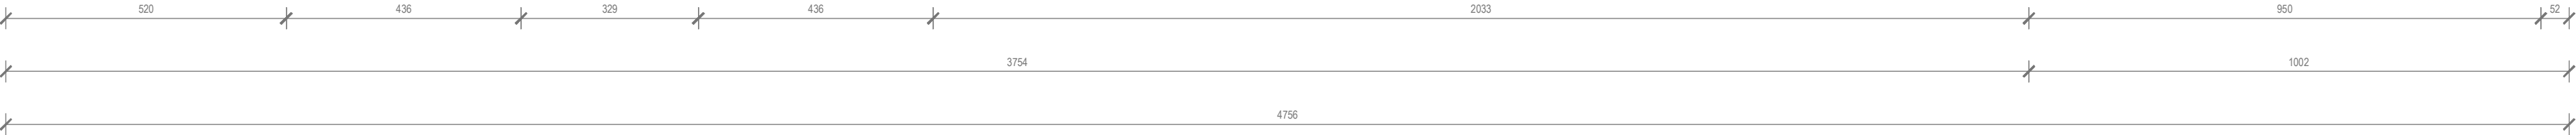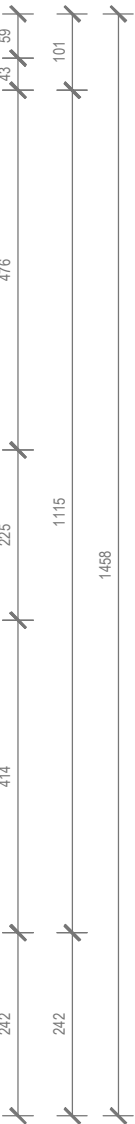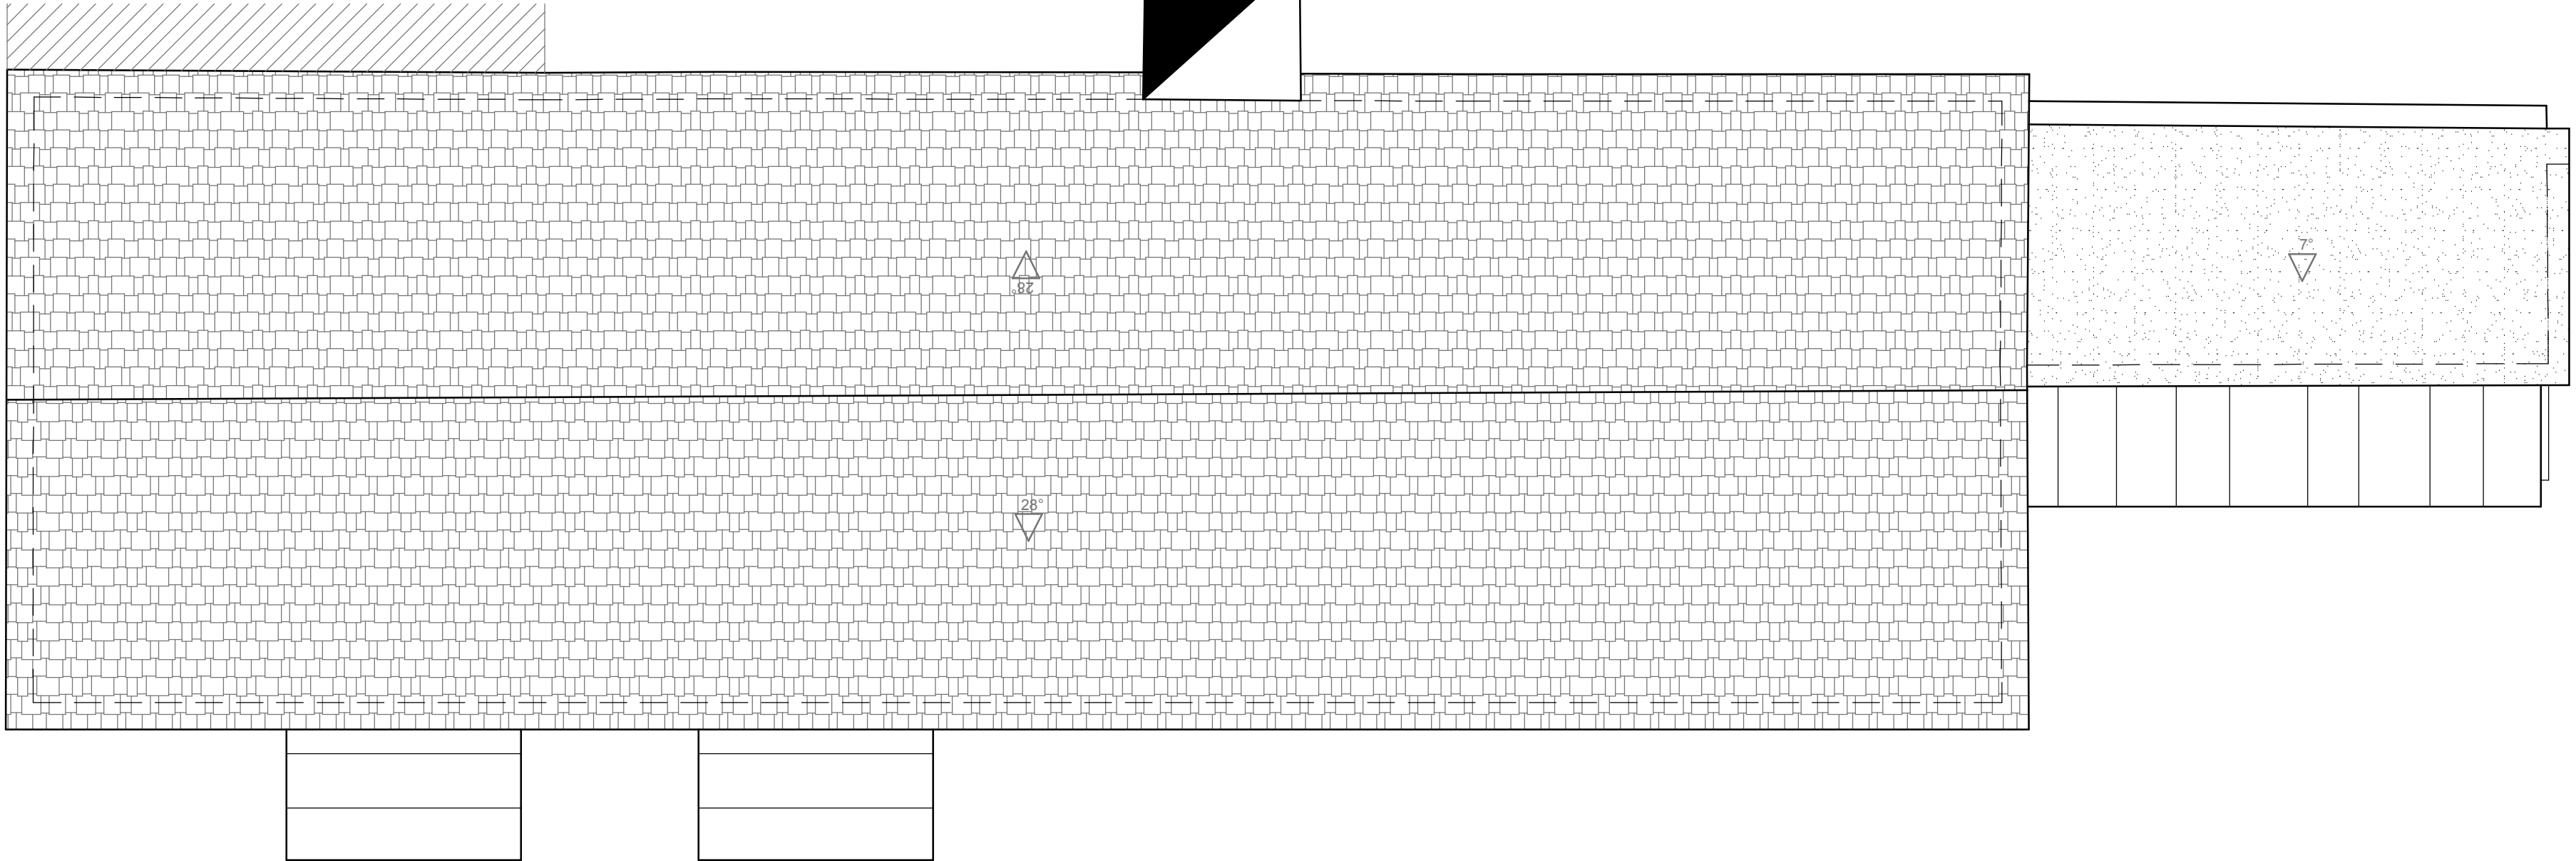

ŽELJKO PALISKA
dipl.ing.arh.
OVLAŠTENI ARHITEKT
A 2679

GEO-RAD d.o.o.

Jelenje, Jelenje 155
OIB: 81881137964
tel.: +385 (051) 230 058
fax.: +385 (051) 614 089

PROJEKT :SNIMKA POSTOJEĆEG STANJA


GRADJEVINA :Transfuziologija
na k.č. 6207/1 k.o. Pula
adresa: Negrijeva Ulica

SADRŽAJ : TLOCRT KROVNIH PLOHA


OVL.ARHITEKT: Željko Paliska, dipl.ing.arh.

DATUM: 11.2018. MJ 1:100 LIST: 5.3.


JUŽNO PROČELJE

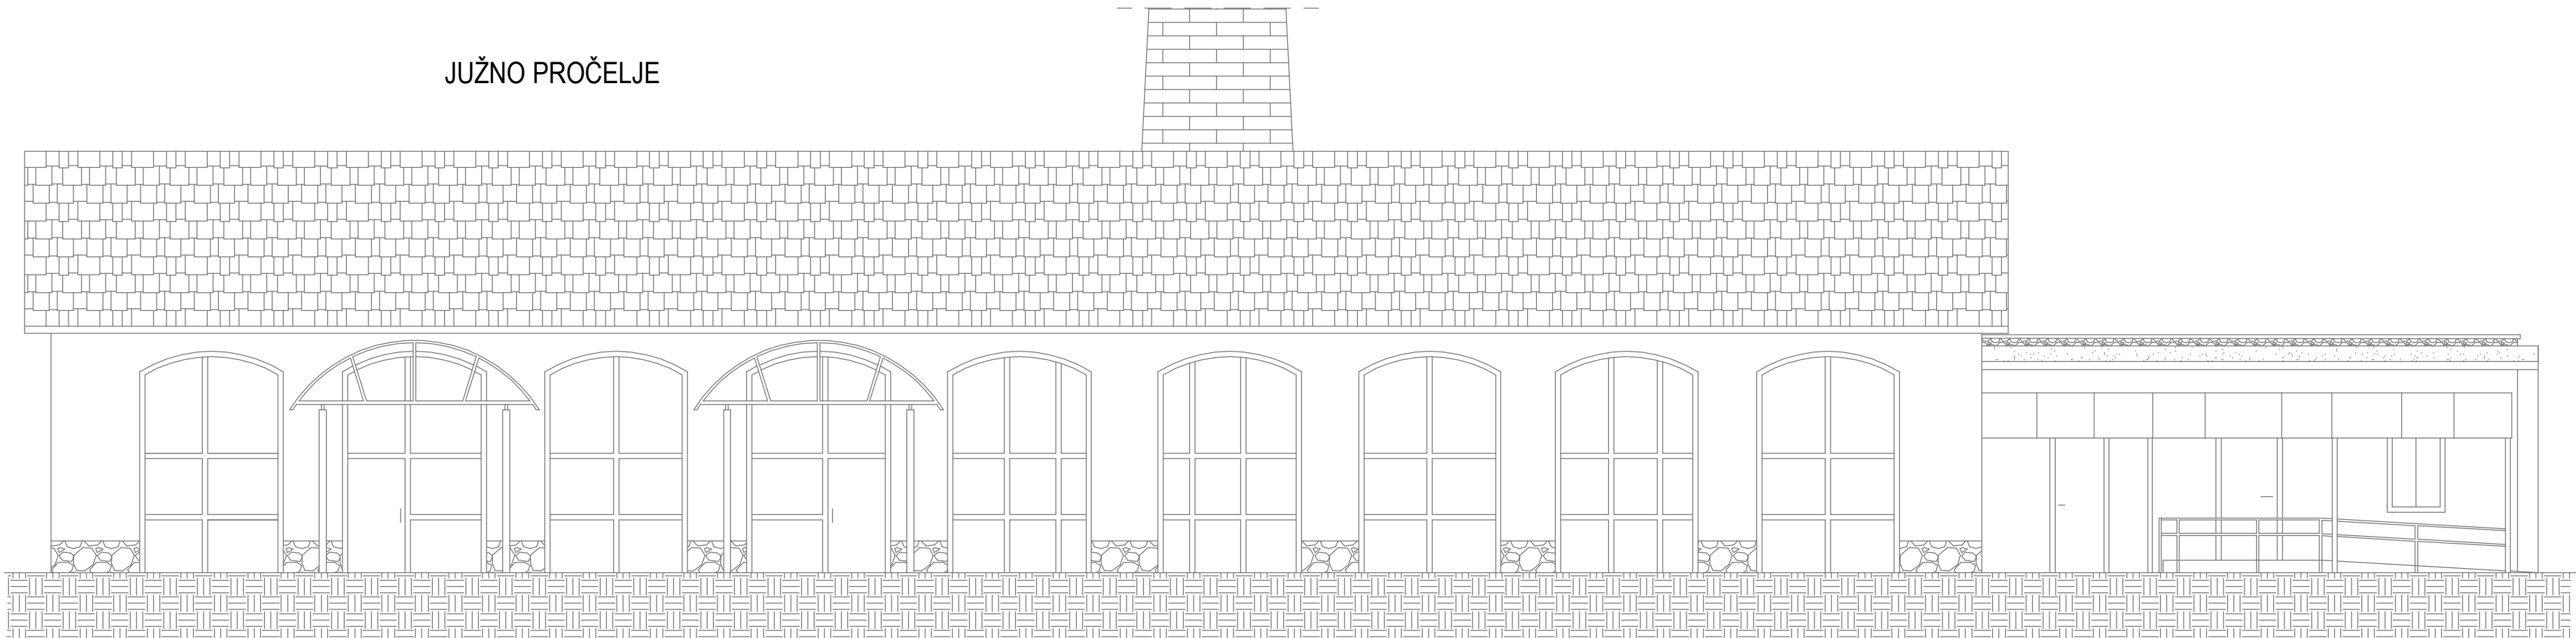


ISTOČNO PROČELJE

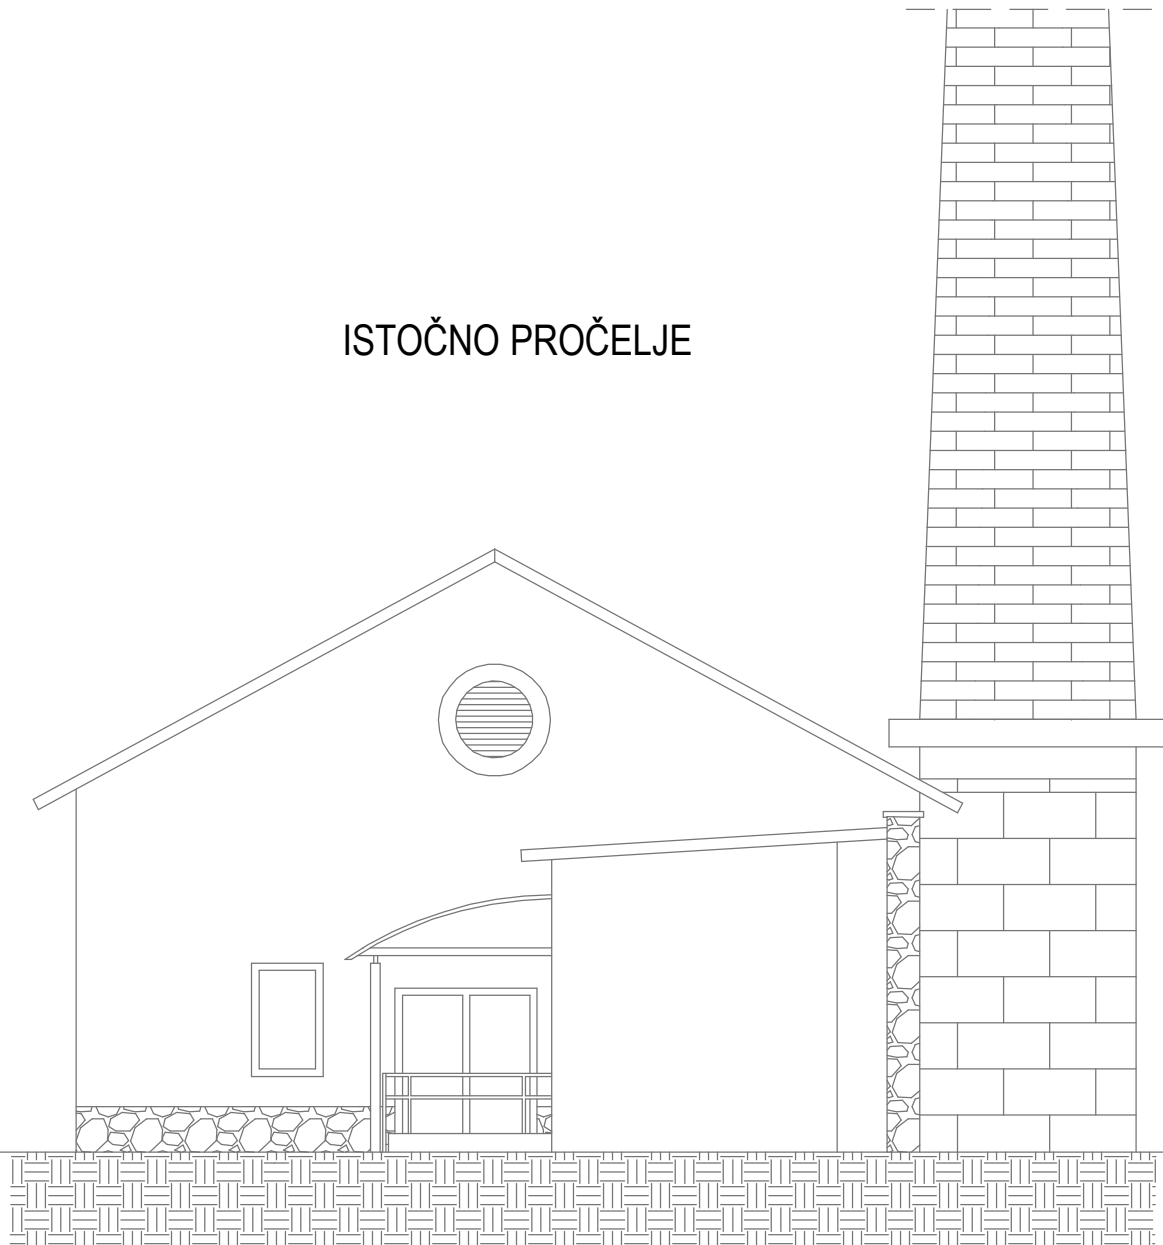

ZAPADNO PROČELJE

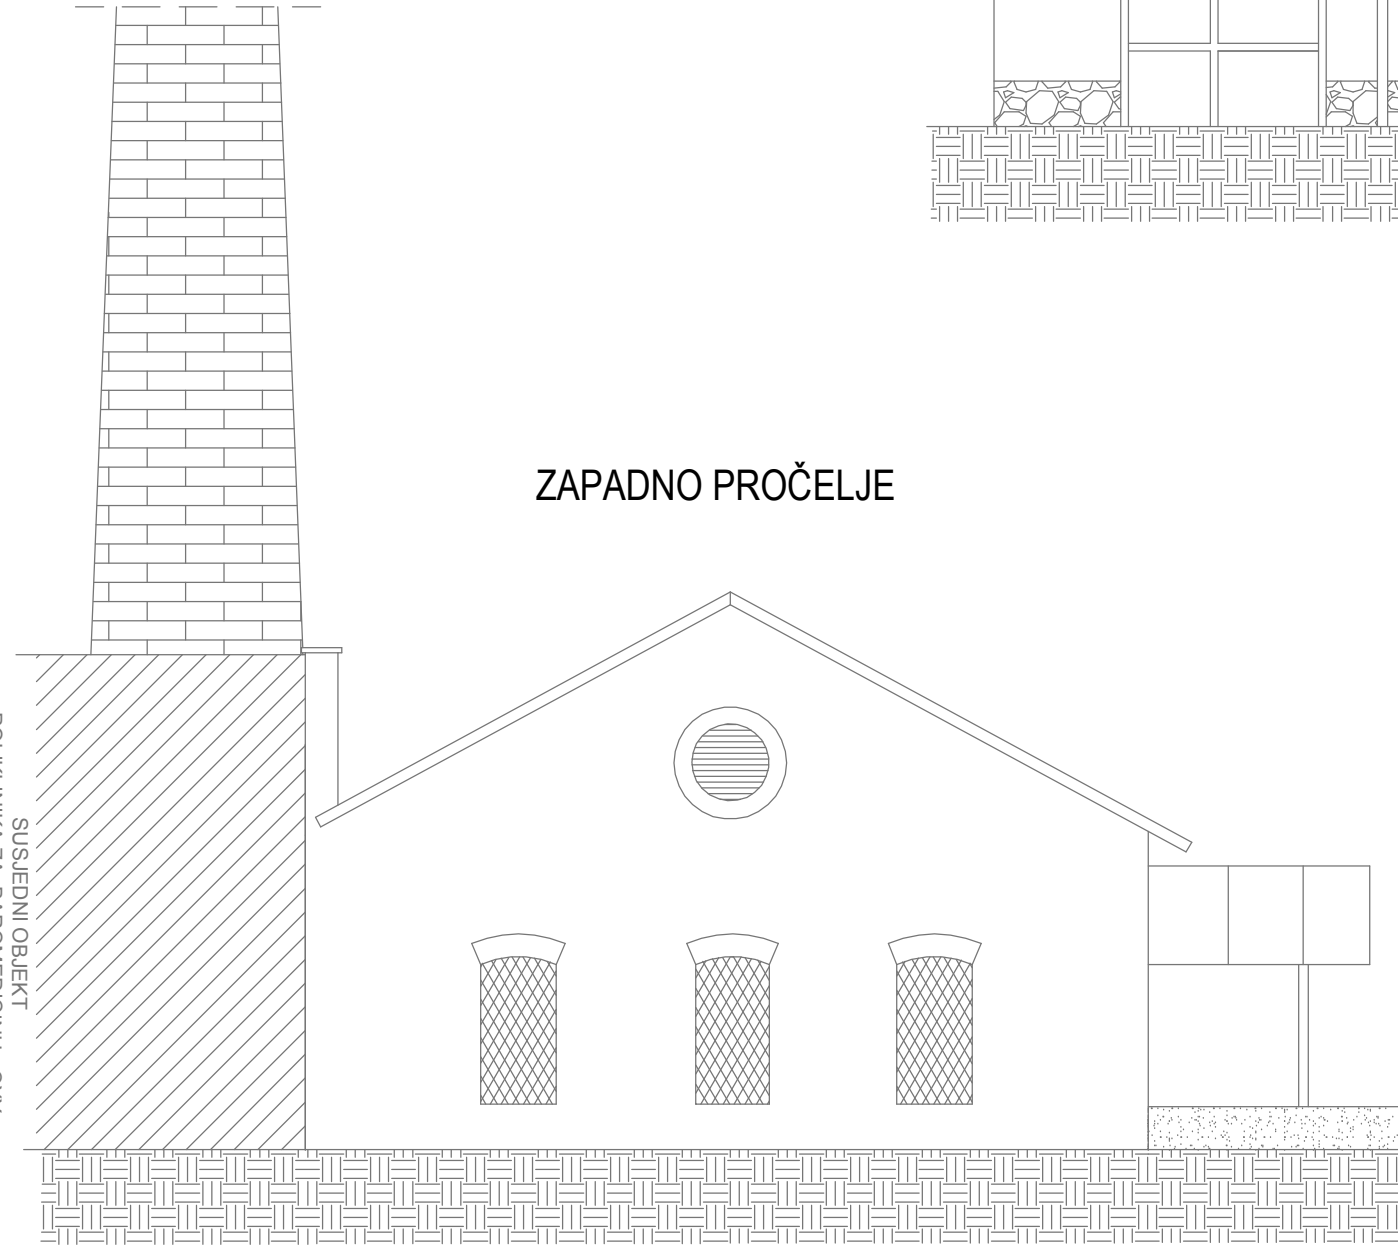

SJEVERNO PROČELJE

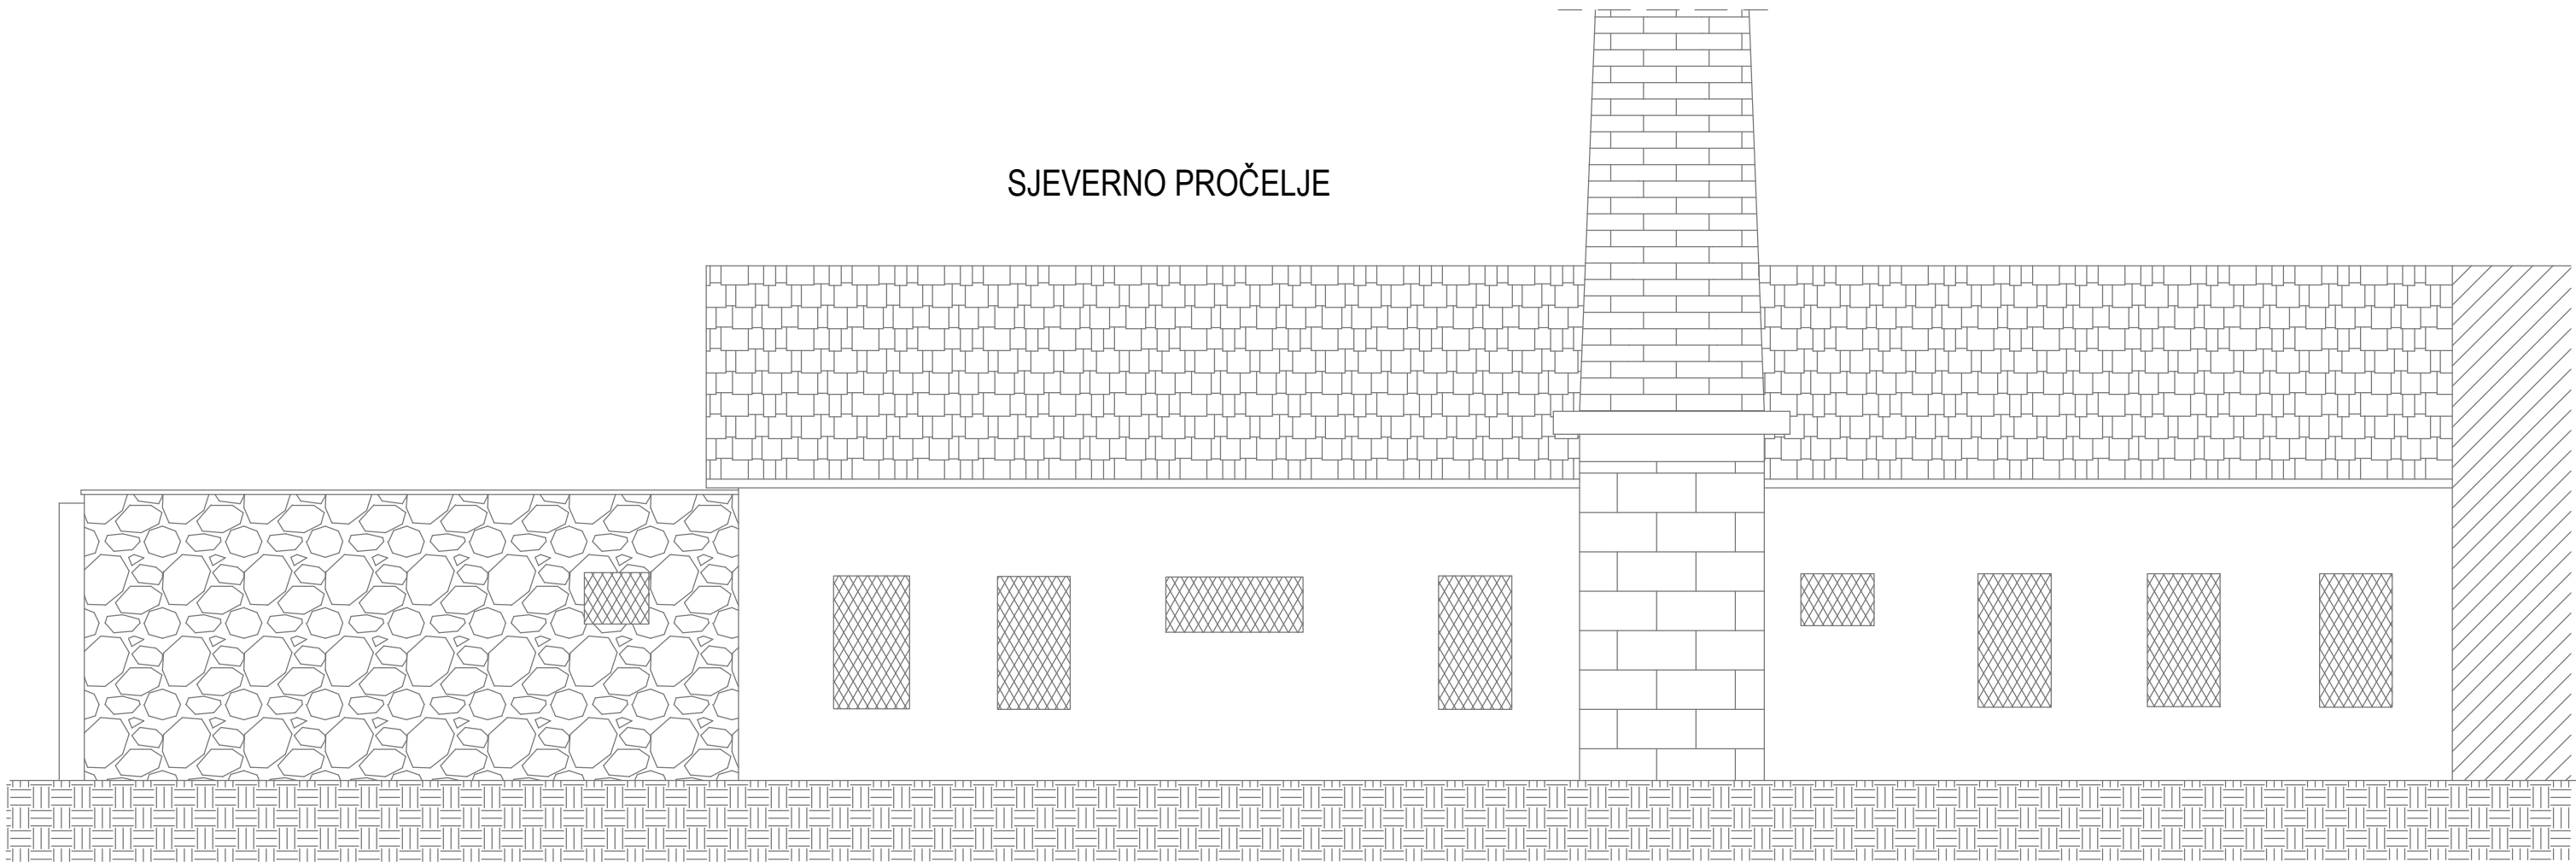

GEO-RAD d.o.o.
Jelenje, Jelenje 155
OIB: 61851137964
tel.: +385 (051) 230 058
fax.: +385 (051) 614 089

PROJEKT : SNIMKA POSTOJEĆEG STANJA

GRADJEVINA : Transfuziologija
na k.č. 6207/1 k.o. Pula
adresa: Negrijeva Ulica

SADRŽAJ : PROČELJA

OVLAŠTENI ARHITEKT : Željko Paliska, dipl.ing.arh.

DATUM: 11.2018. MJ 1:100 LIST: 5.4.

