


TLOCRT PRIZEMLJA

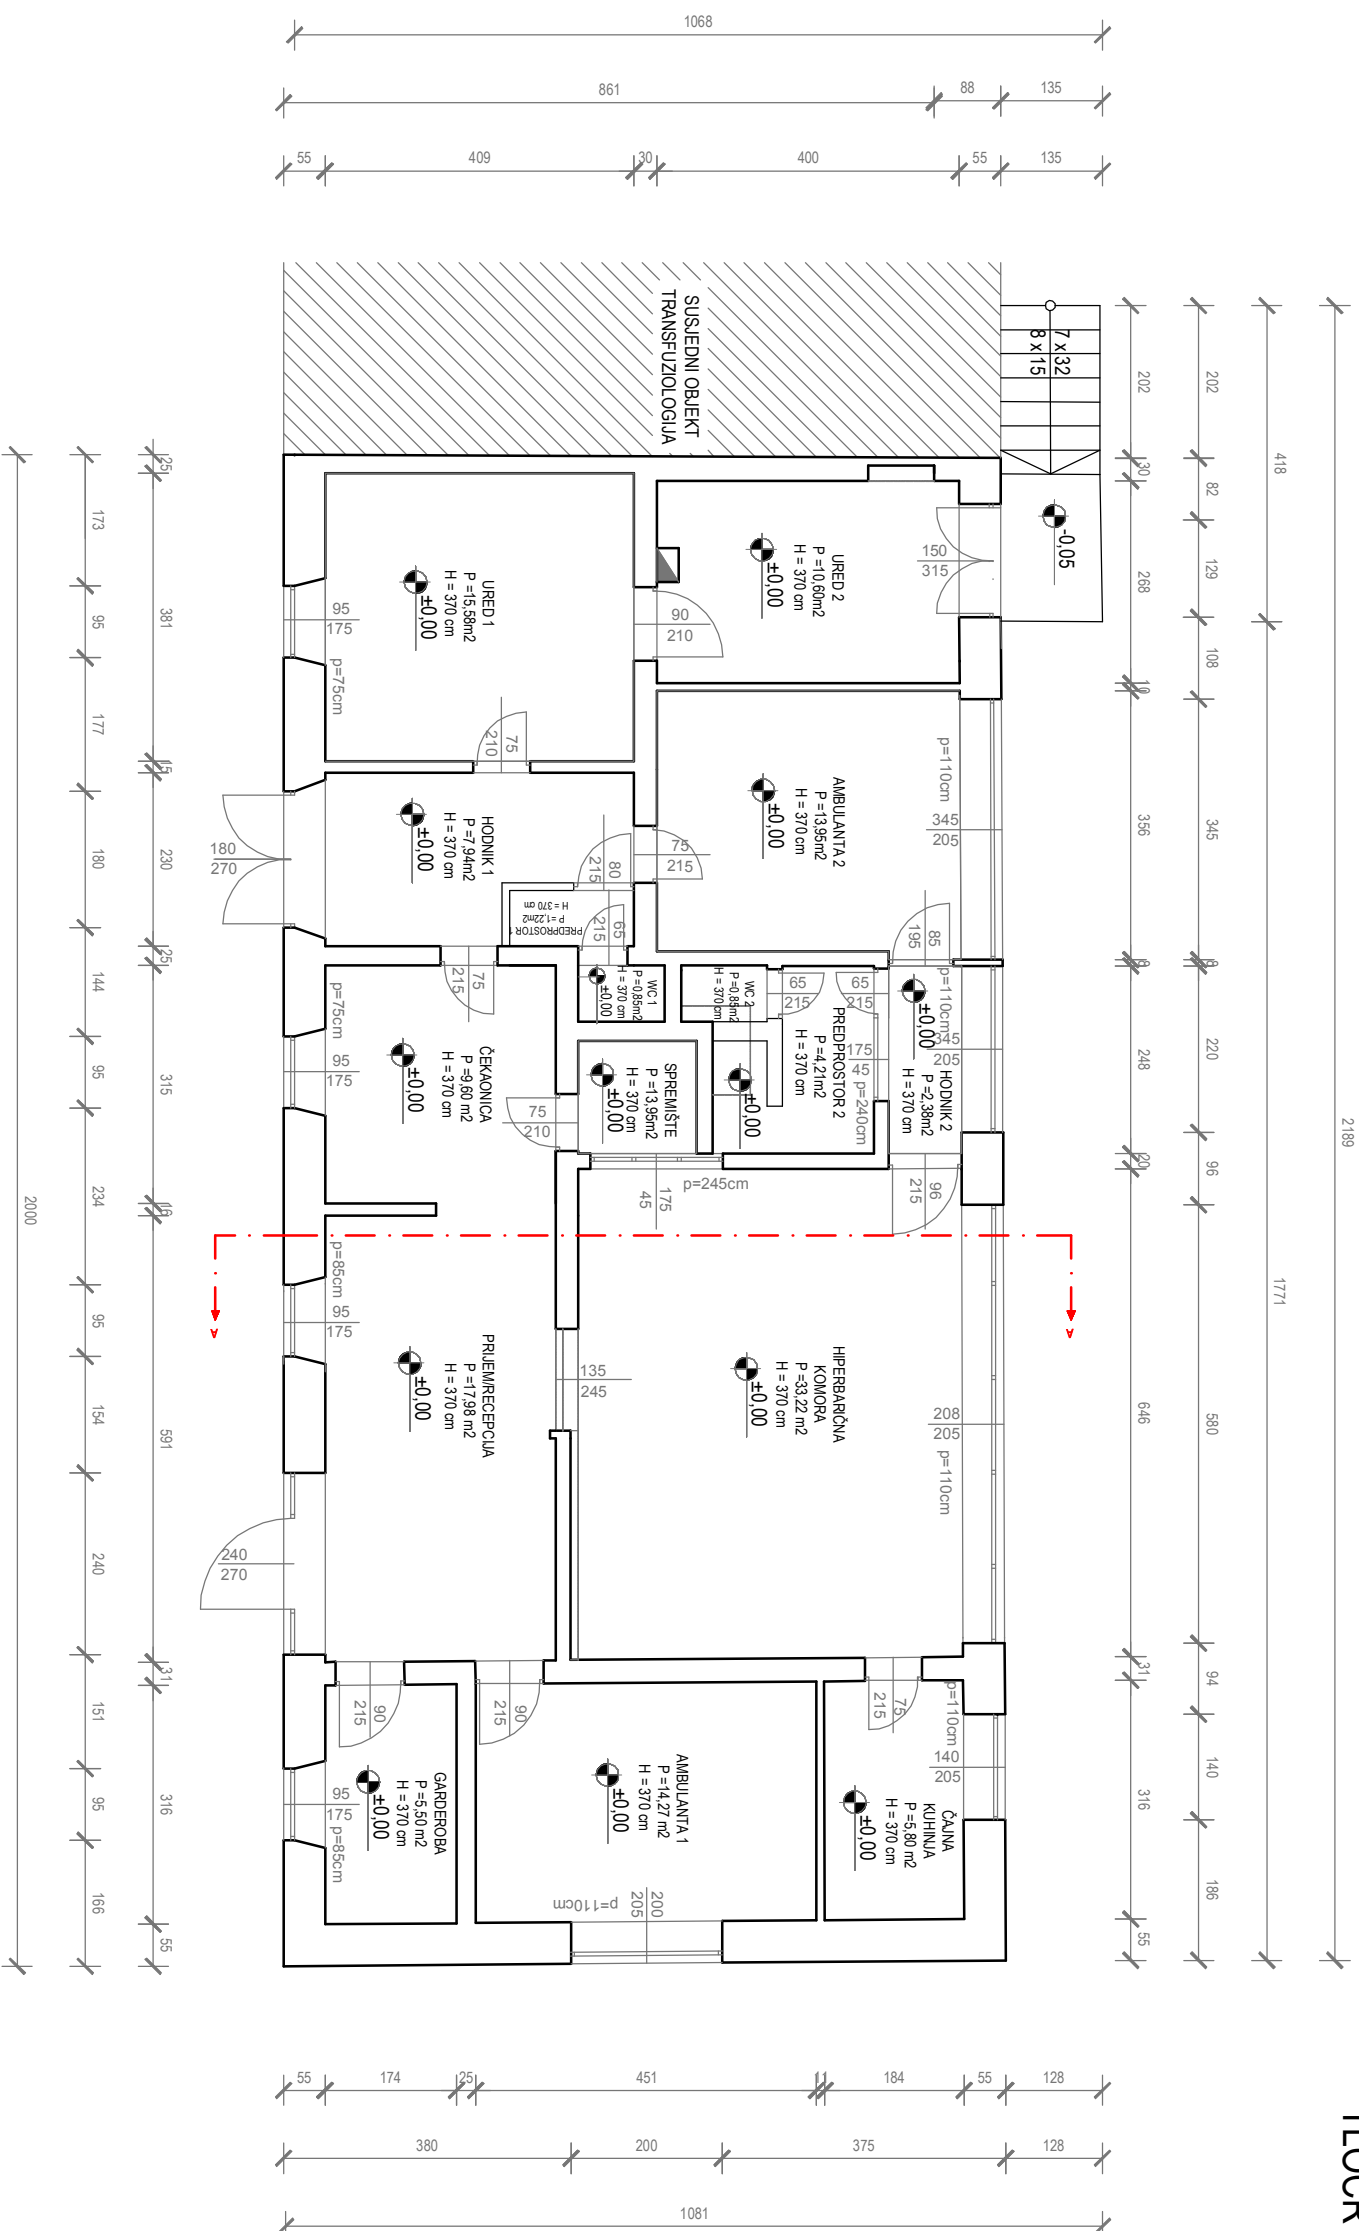

GEO-RAD d.o.o.

Jelenje, Jelenje 155
OIB: 8188137964
tel.: +385 (051) 230 058
fax: +385 (051) 614 089

PROJEKT : SNIMKA POSTOJEĆEG STANJA

GRADJEVINA : BAROKOMORA – POLIKLINIKA OXY

na k.č. 6207/1 k.o. Pulc

adresa: Negrjeva 1/a, Pula



SADRŽAJ : TLOCRT PRIZEMLJA

OVL.ARHITEKT: Željko Paliska, dipl.ing,arh.

DATUM : 08.2019. MJ 1:100 LIST: 6.1.



TLOCRT KROVNIH PLOHA

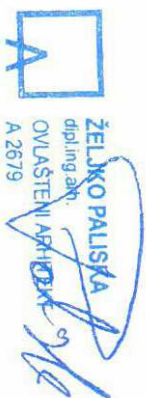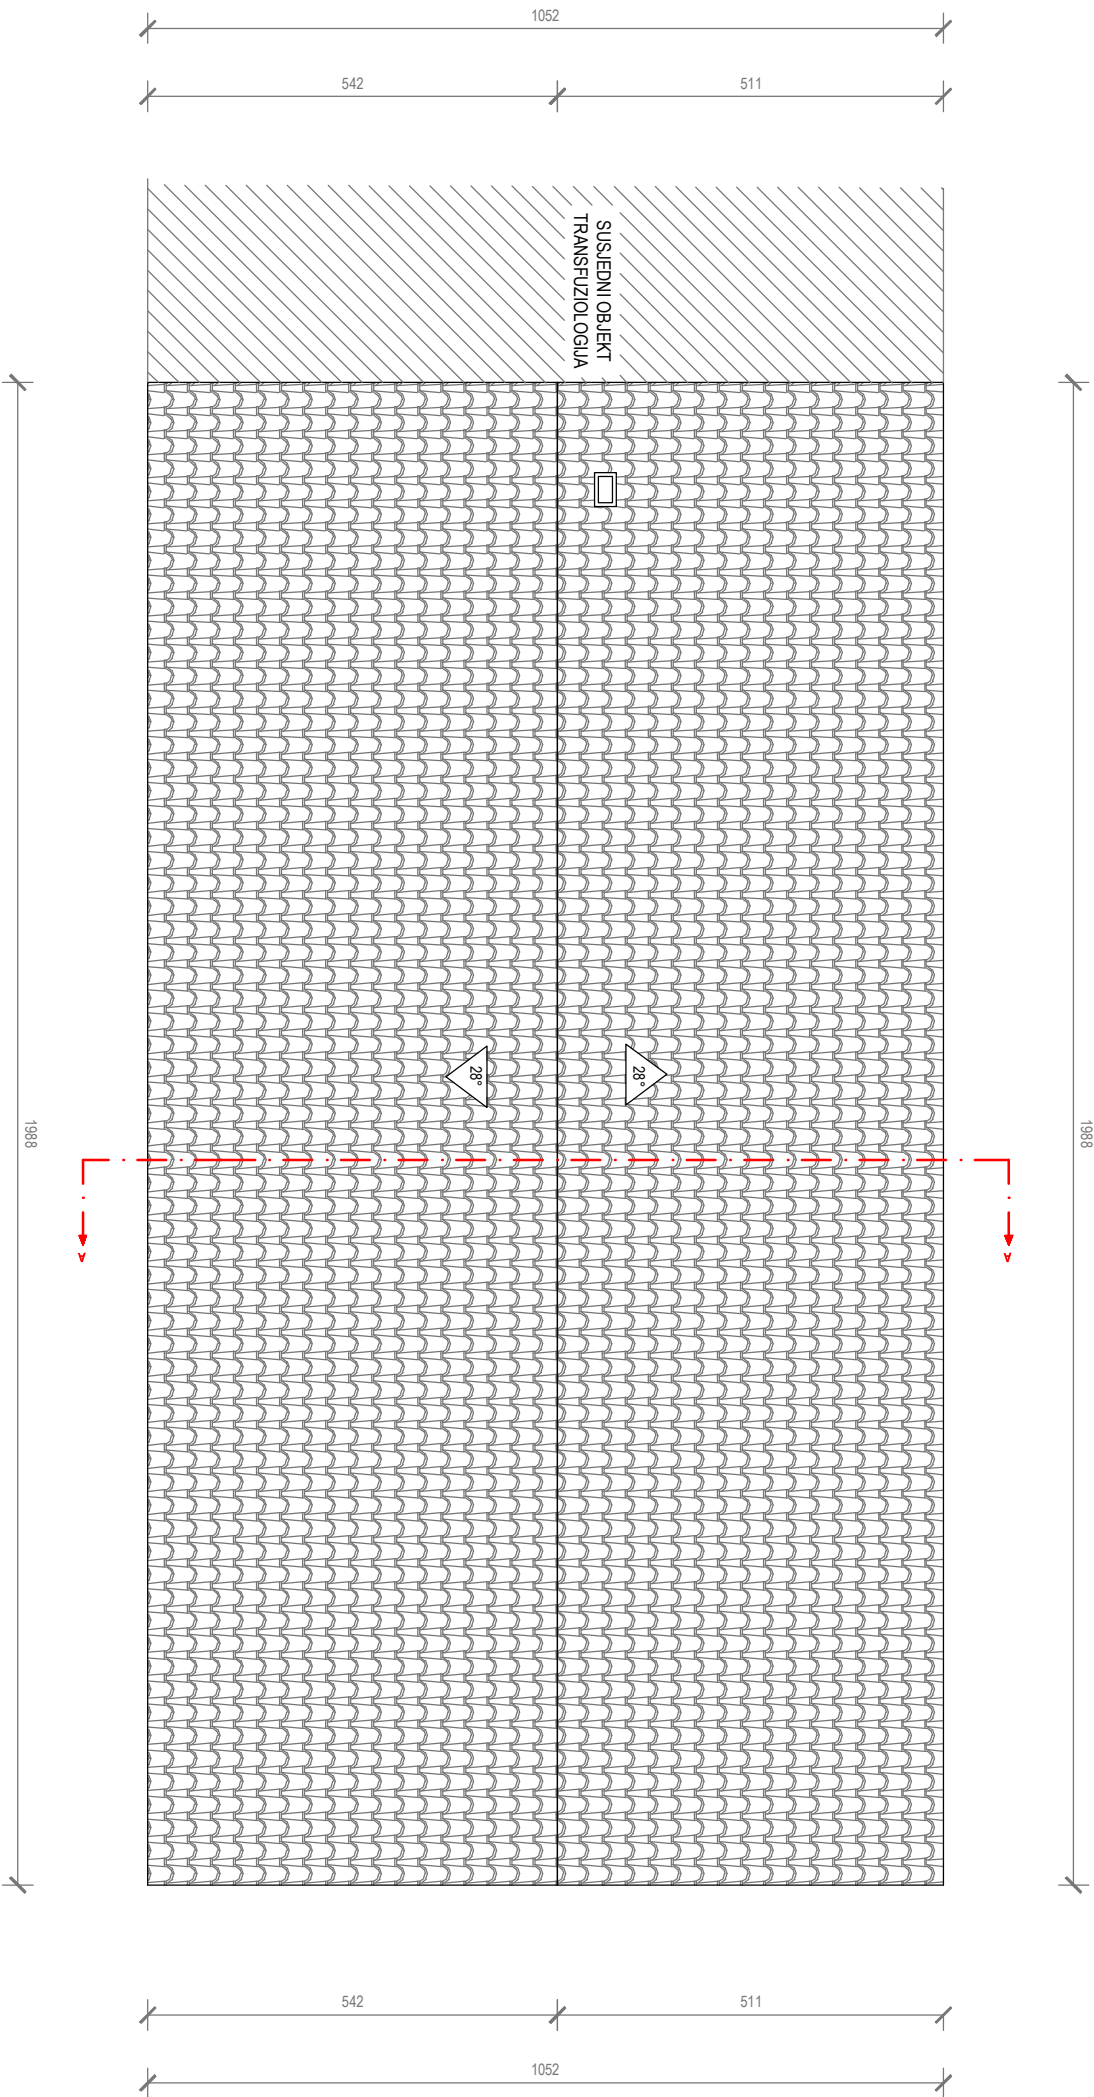

GEO-RAD d.o.o.

Jelenje, Jelenje 155
OIB: 8188137964
tel.: +385 (051) 230 058
fax.: +385 (051) 614 089

PROJEKT : SNIMKA POSTOJEĆEG STANJA

GRAĐEVINA : BAROKOMORA-POLIKLINIKA OXY

na k.č. 6207/1 k.o. Pula


adresa: Negrjeva 1/a, Pula

SADRŽAJ : TLOCRT KROVNIH PLOHA

OVLAŠTEKTI: Željko Paliska, dipl.ing,arh.

DATUM : 08.2019. Mj 1:100 LIST: 6.2.

PRESJEK A-A

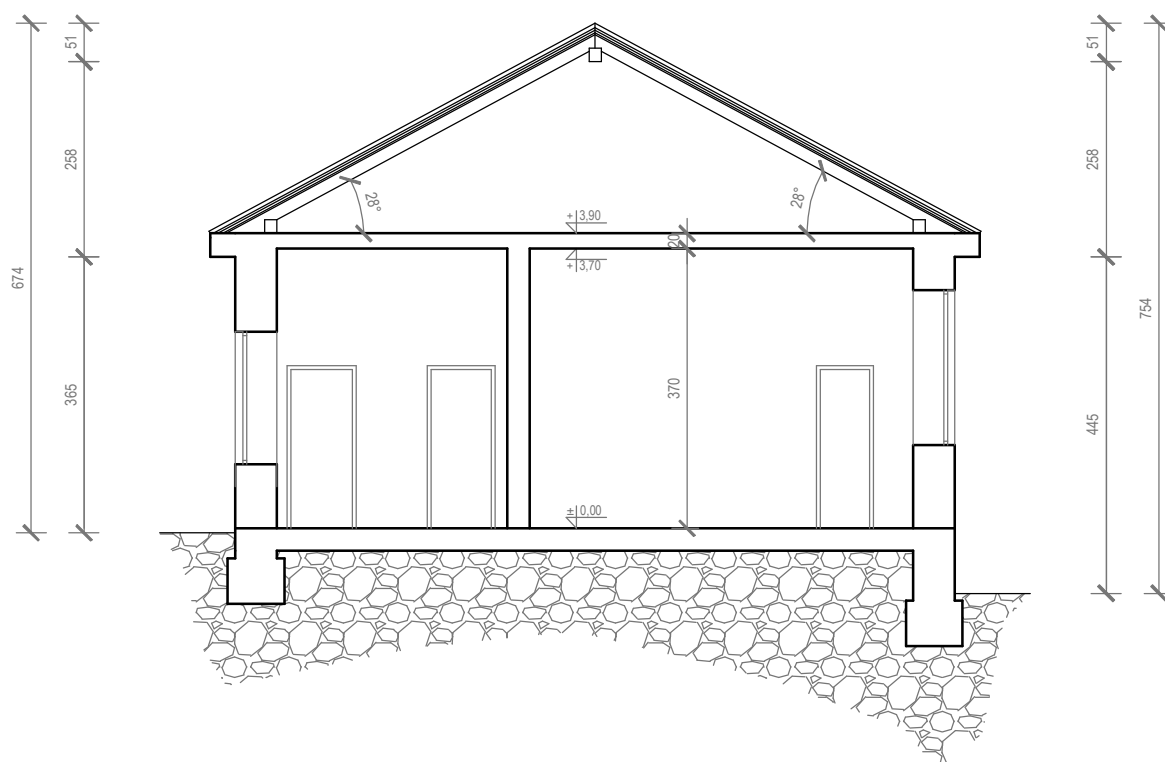

ŽELJKO PALISKA
dipl.ing.arch.
OVLAŠTENI ARHITEKT
A 2679

GEO-RAD d.o.o.

Jelenje, Jelenje 155
OIB: 81881137964
tel.: +385 (051) 230 058
fax.: +385 (051) 614 089

PROJEKT : SNIMKA POSTOJEĆEG STANJA



GRADJEVINA : BAROKOMORA-POLIKLINIKA OXY
na k.č. 6207/1 k.o. Pula
adresa: Negrijeva 1/a, Pula

SADRŽAJ : PRESJEK A-A

OVL.ARHITEKT: Željko Paliska, dipl.ing,arh.

DATUM : 08.2019. MJ 1:100 LIST: 6.3.

PROČELJA

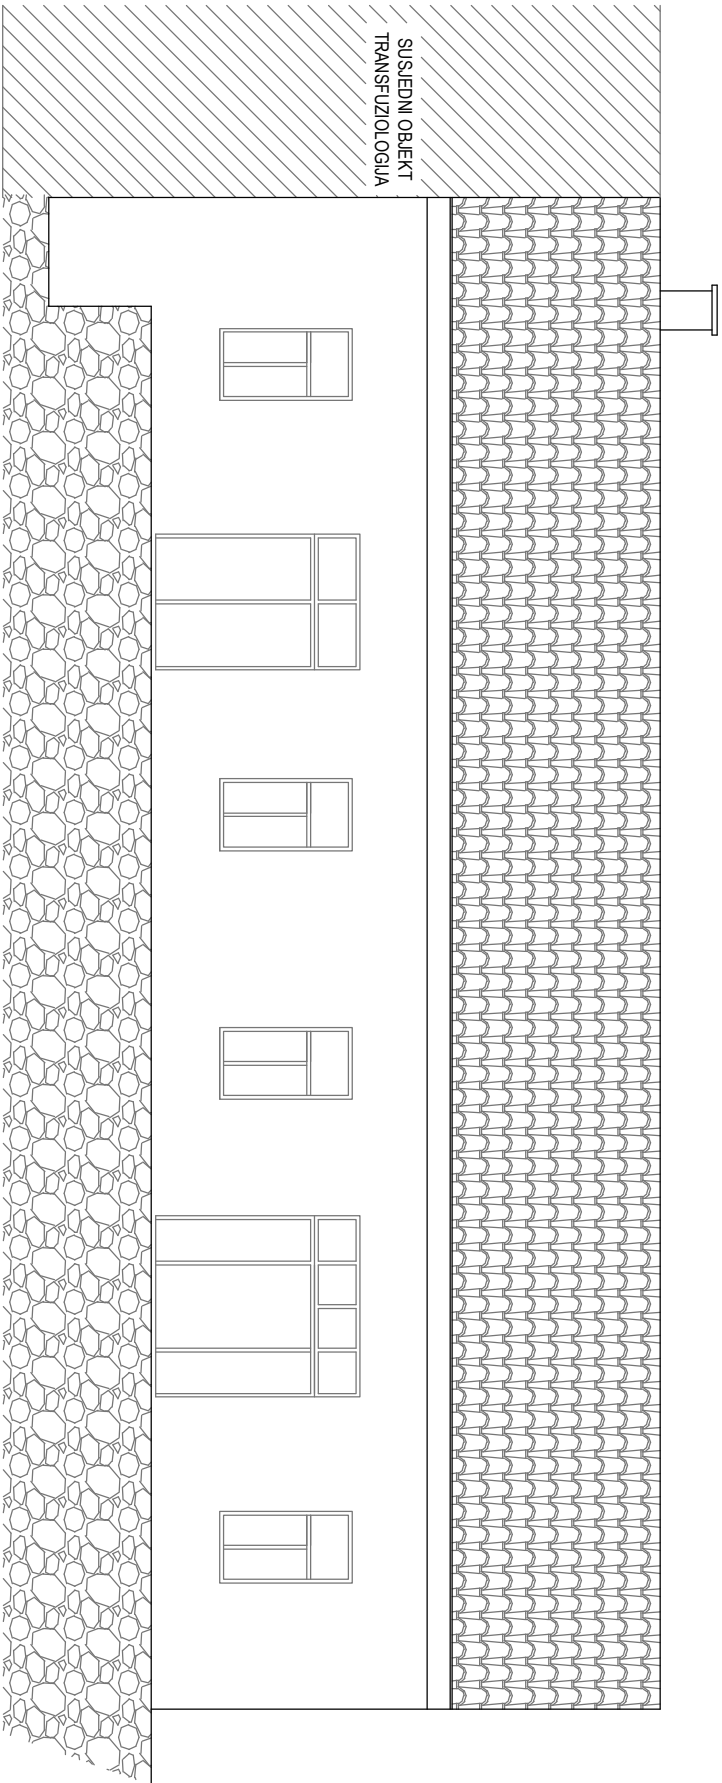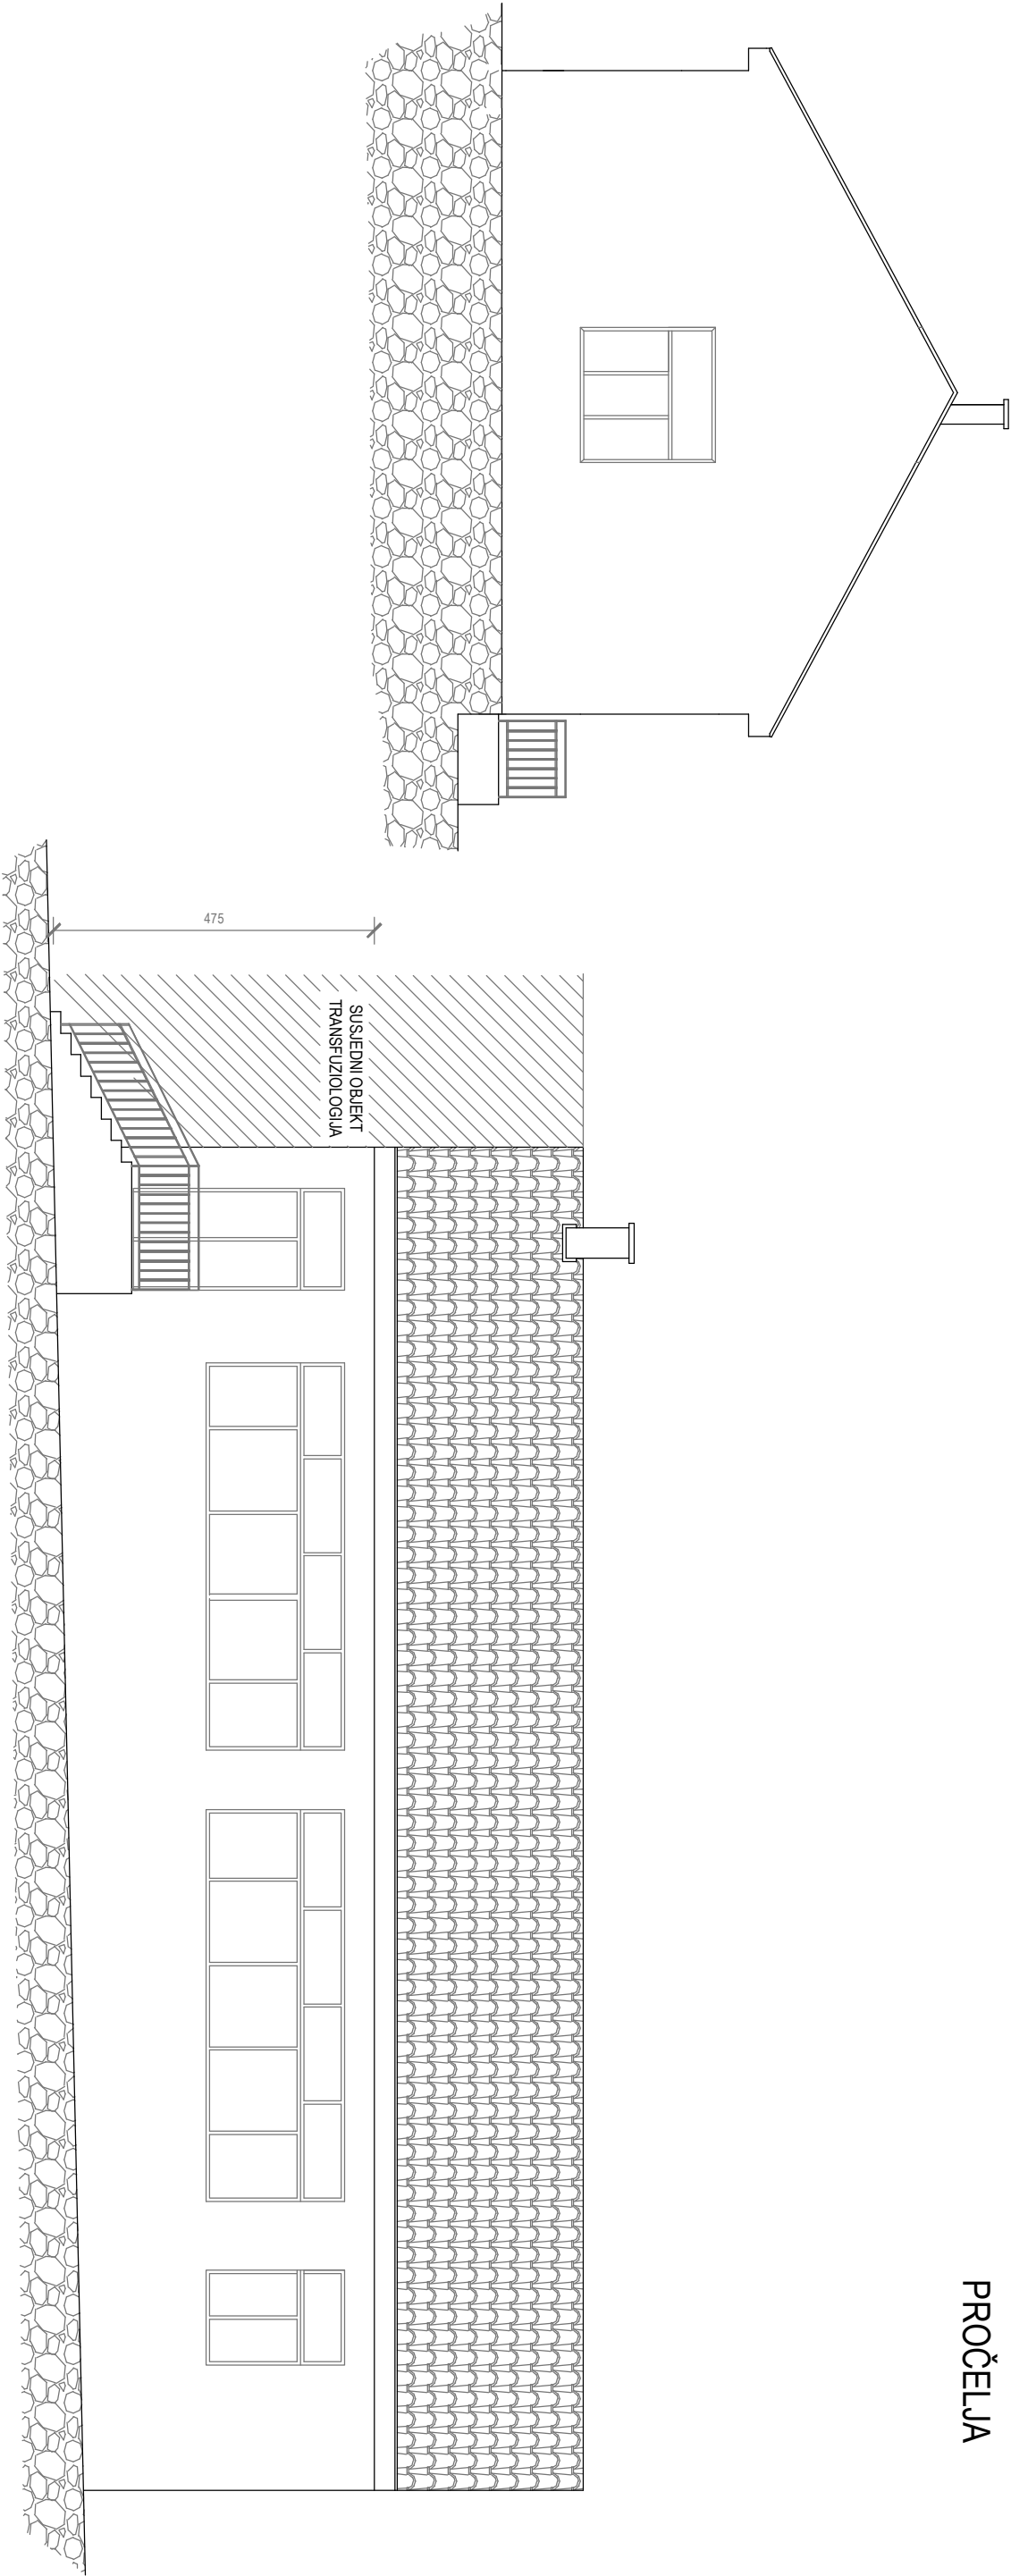

GEO-RAD d.o.o.

Jelenje, Jelenje 135
OIB: 8188137964
tel.: +385 (051) 230 058
fax.: +385 (051) 614 089



PROJEKT : SNIMKA POSTOJEĆEG STANJA

GRADJEVINA : BAROKOMORA-POLIKLINIKA OXY
na k.č. 6207/1 k.o. Pula
adresa: Negrjeva 1/a, Pula

SADRŽAJ : PROČELJA

OVLAŠTEKTI: Željko Paliska, dipl.ing,arh.

DATUM : 08.2019. M 1:100 LIST: 6.4.