


TLOCRT PRIZEMLJA

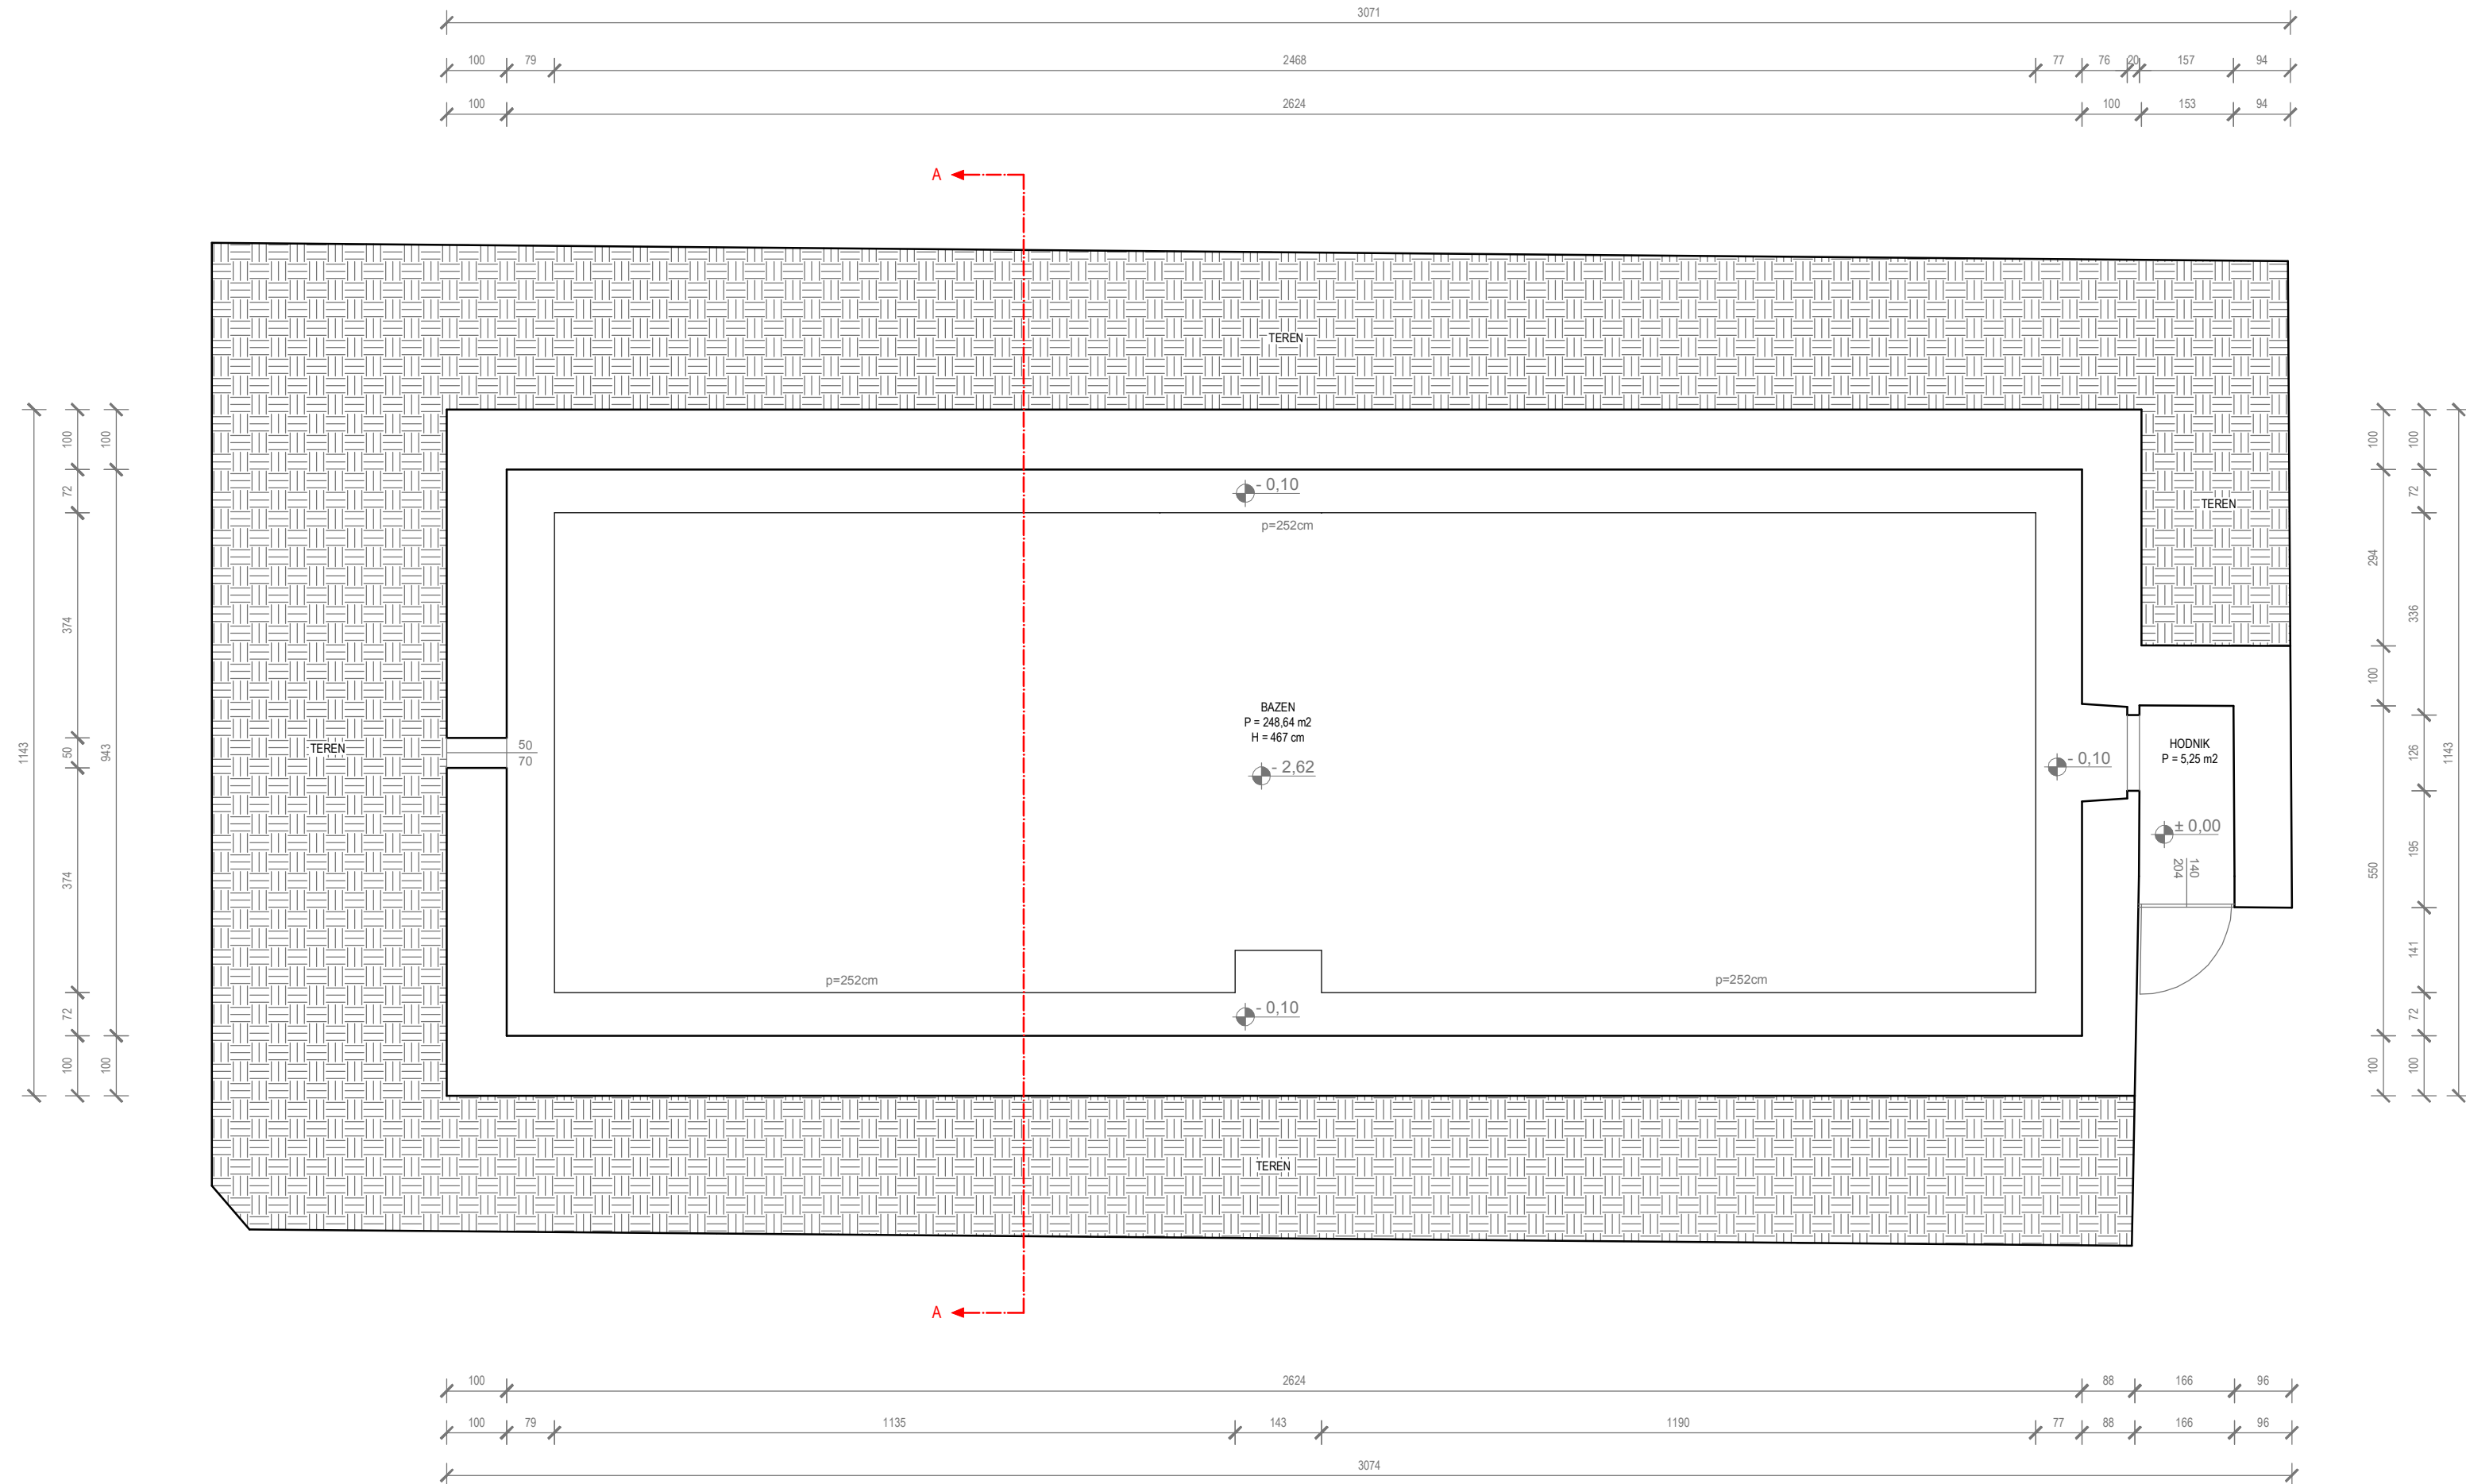

 ŽELJKO PALISKA
dipl.ing. arh.
OVLAŠTENI ARHITEKT
A 2679

GEO-RAD d.o.o.

Jelenje, Jelenje 155
OIB: 81881137964
tel.: +385 (051) 230 058
fax.: +385 (051) 614 089

PROJEKT : SNIMKA POSTOJEĆEG STANJA


GRADJEVINA : 
na k.č. 6207/1 k.o. Pula
adresa: Negrijeva Ulica

SADRŽAJ : TLOCRT PRIZEMLJA

OVL.ARHITEKT: Željko Paliska, dipl.ing,arh.

DATUM: 11.2018. MJ 1:100 LIST: 8.1.

PRESJEK A - A

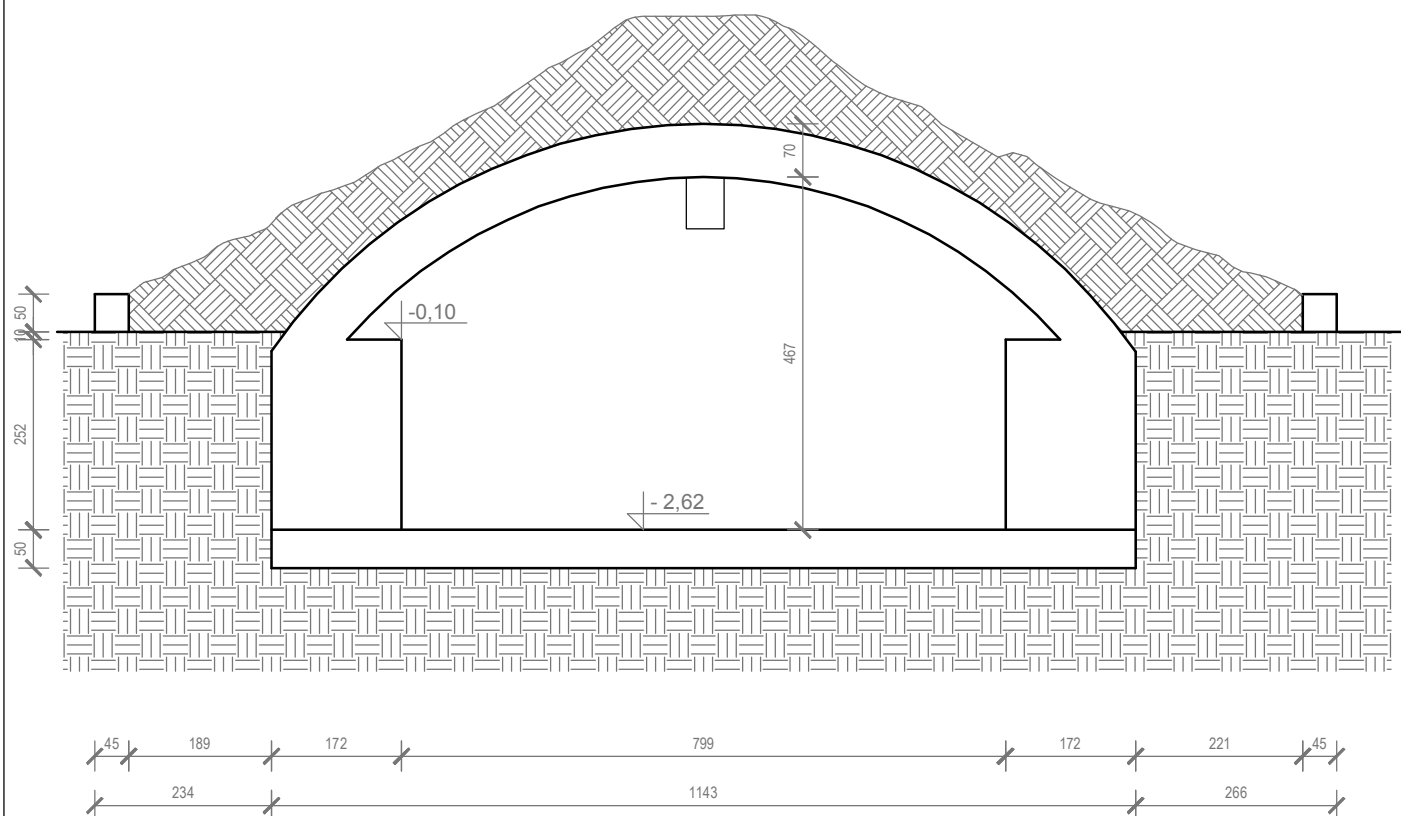



ŽELJKO PALISKA
 dipl.ing. arh.
 OVLAŠTENI ARHITEKT
 A 2679

GEO-RAD d.o.o.

Jelenje, Jelenje 155
 OIB: 81881137964
 tel.: +385 (051) 230 058
 fax.: +385 (051) 614 089

PROJEKT : SNIMKA POSTOJEĆEG STANJA

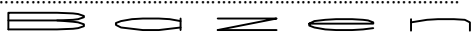GRADJEVINA : 
 na k.č. 6207/1 k.o. Pula
 adresa: Negrijeva Ulica

SADRŽAJ : PRESJEK A - A

OV.LARHITEKT: Željko Paliska, dipl.ing, arh.

DATUM: 07.2019. MJ 1:100 LIST: 8.2.