


TLOCRT PRIZEMLJA

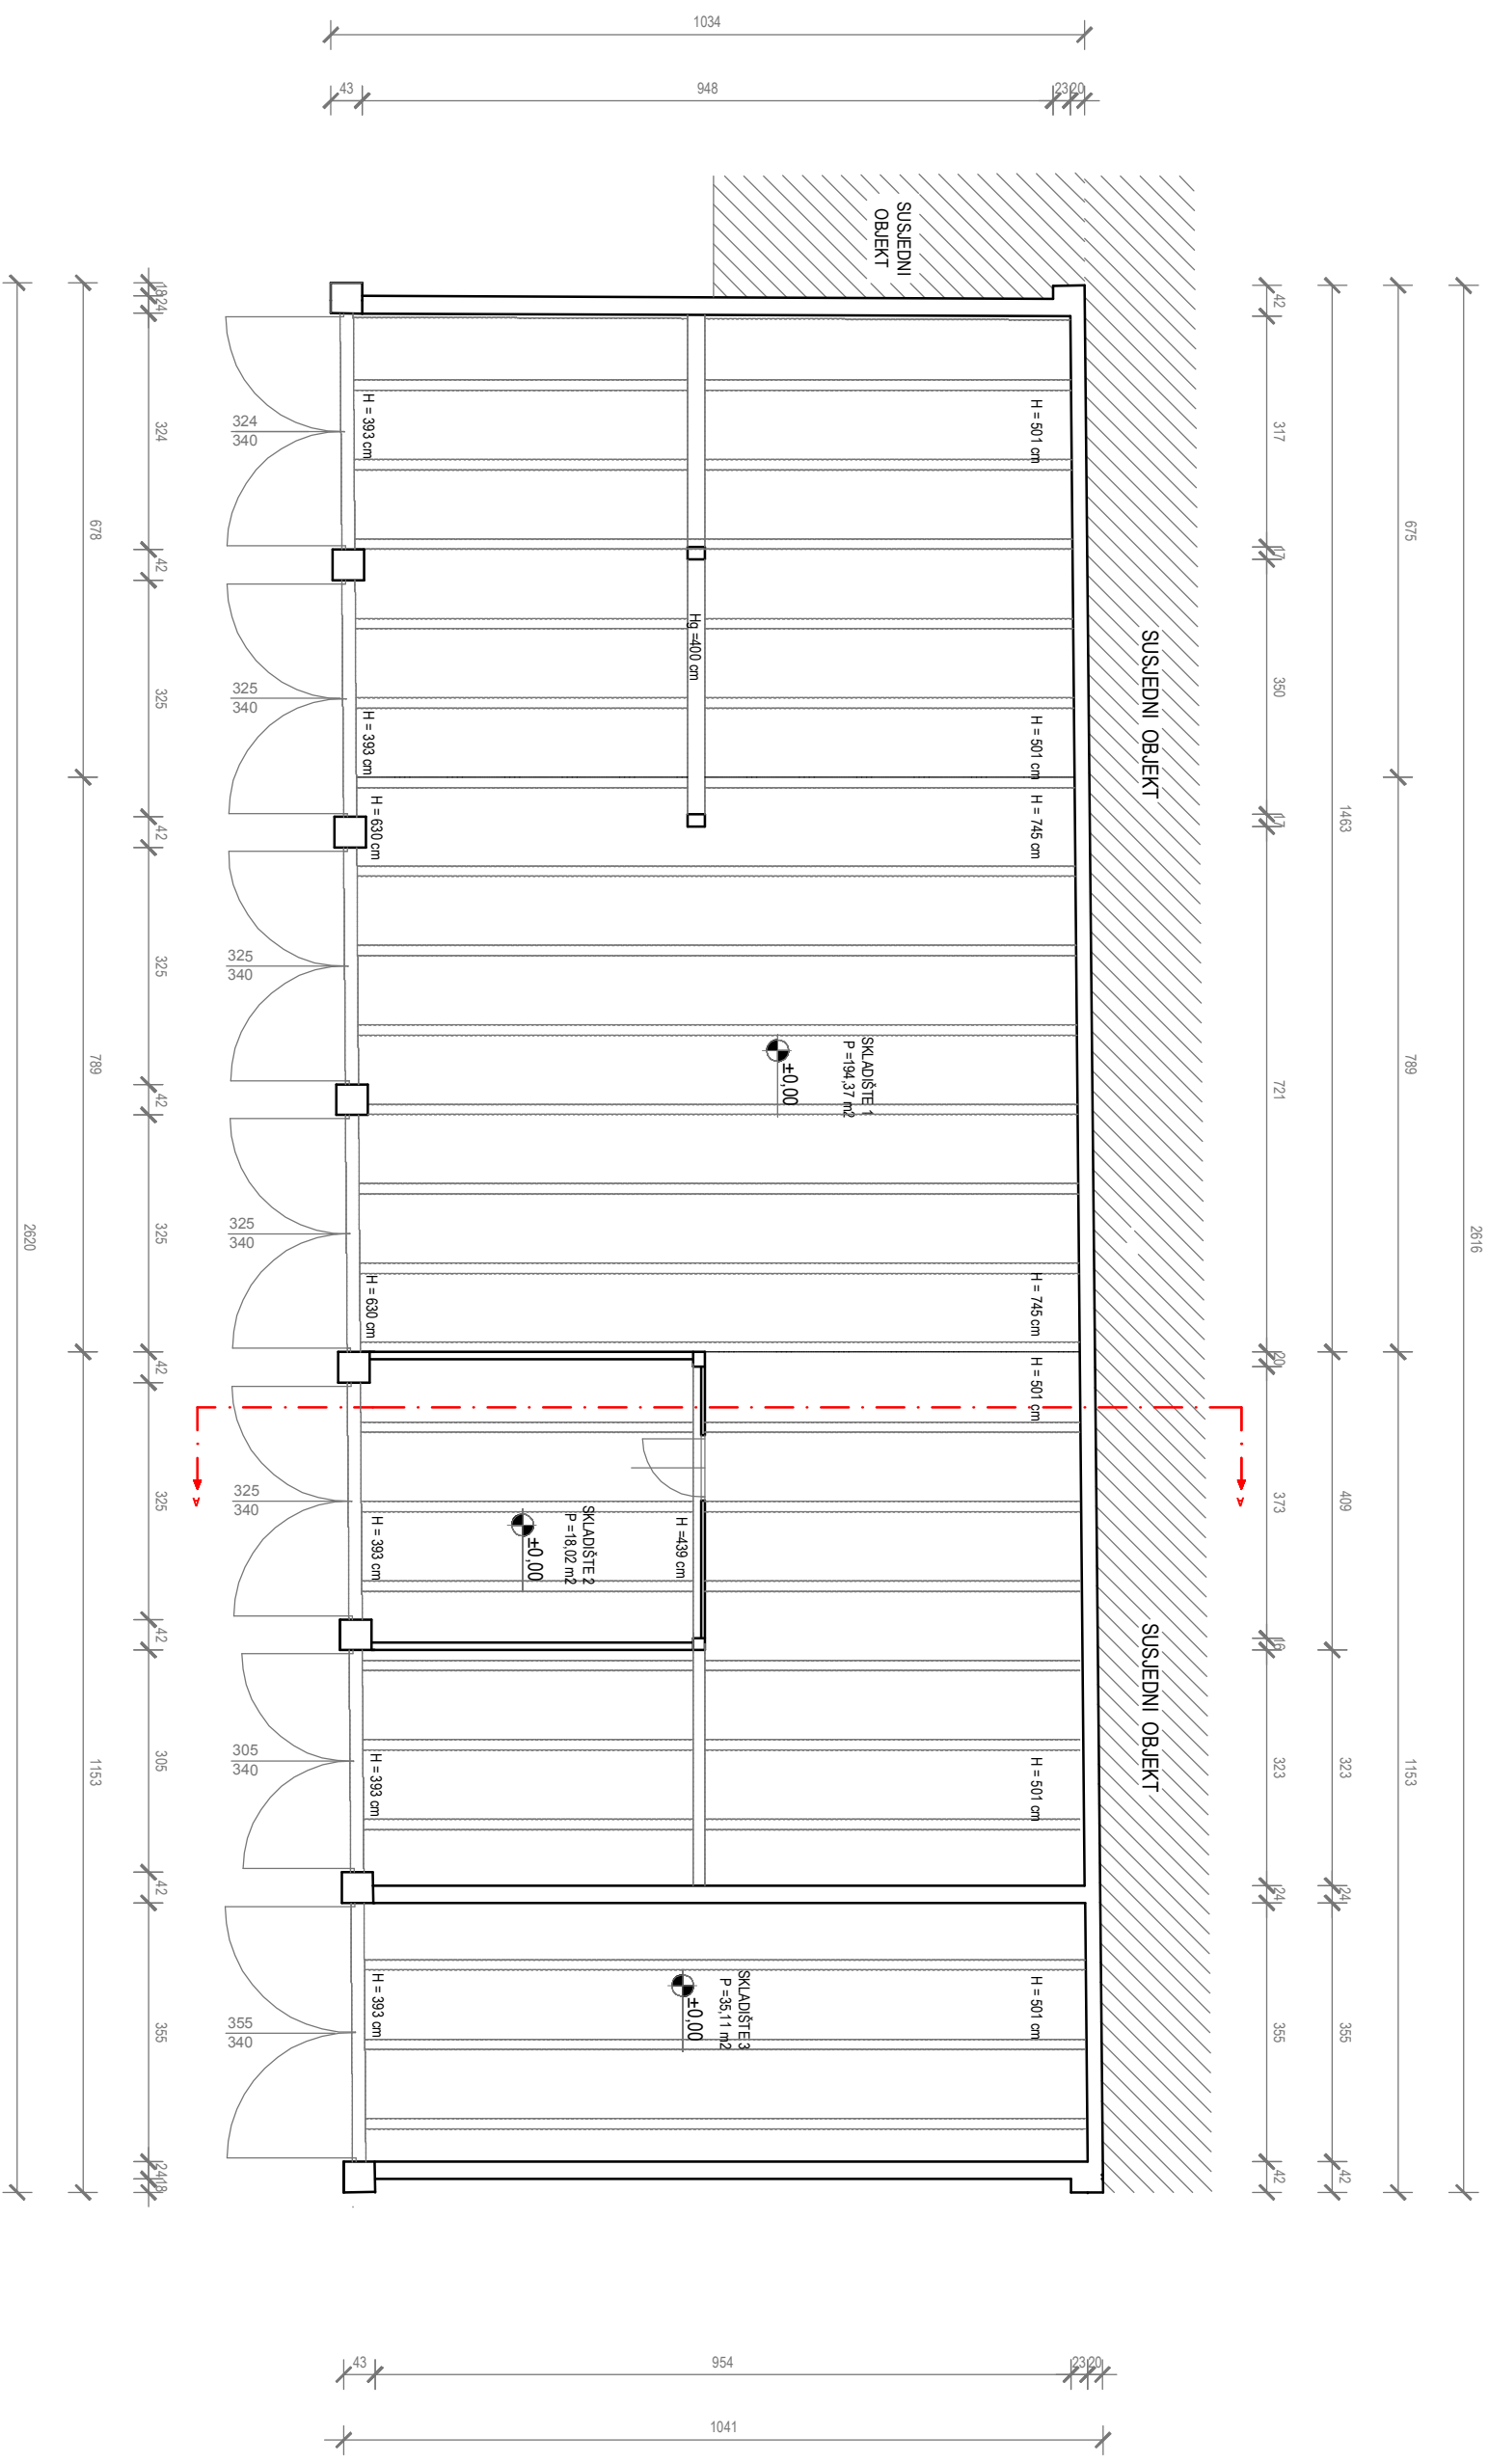


GEO-RAD d.o.o.
Jelenje, Jelenje 155
OIB: 81881137964
tel.: +385 (051) 230 058
fax: +385 (051) 614 089

ŽELKO PALISKA
dipl. ing.
OVAŠTENI ARCHIV
A 2679

PROJEKT : SNIMKA POSTOJEĆEG STANJA
 GRADJEVINA : SKLADISTE
 na k.č. 6207/1 k.o. Pula
 adresa: Negrjeva , Pula
 SADRŽAJ : TLOCRT PRIZEMLJA
 OVLARHITEKT: Željko Paliska, dipl.ing, arh.
 DATUM : 08.2019. MJ 1:100 LIST: 9.1.

TLOCRT KROVNIH PLOHA

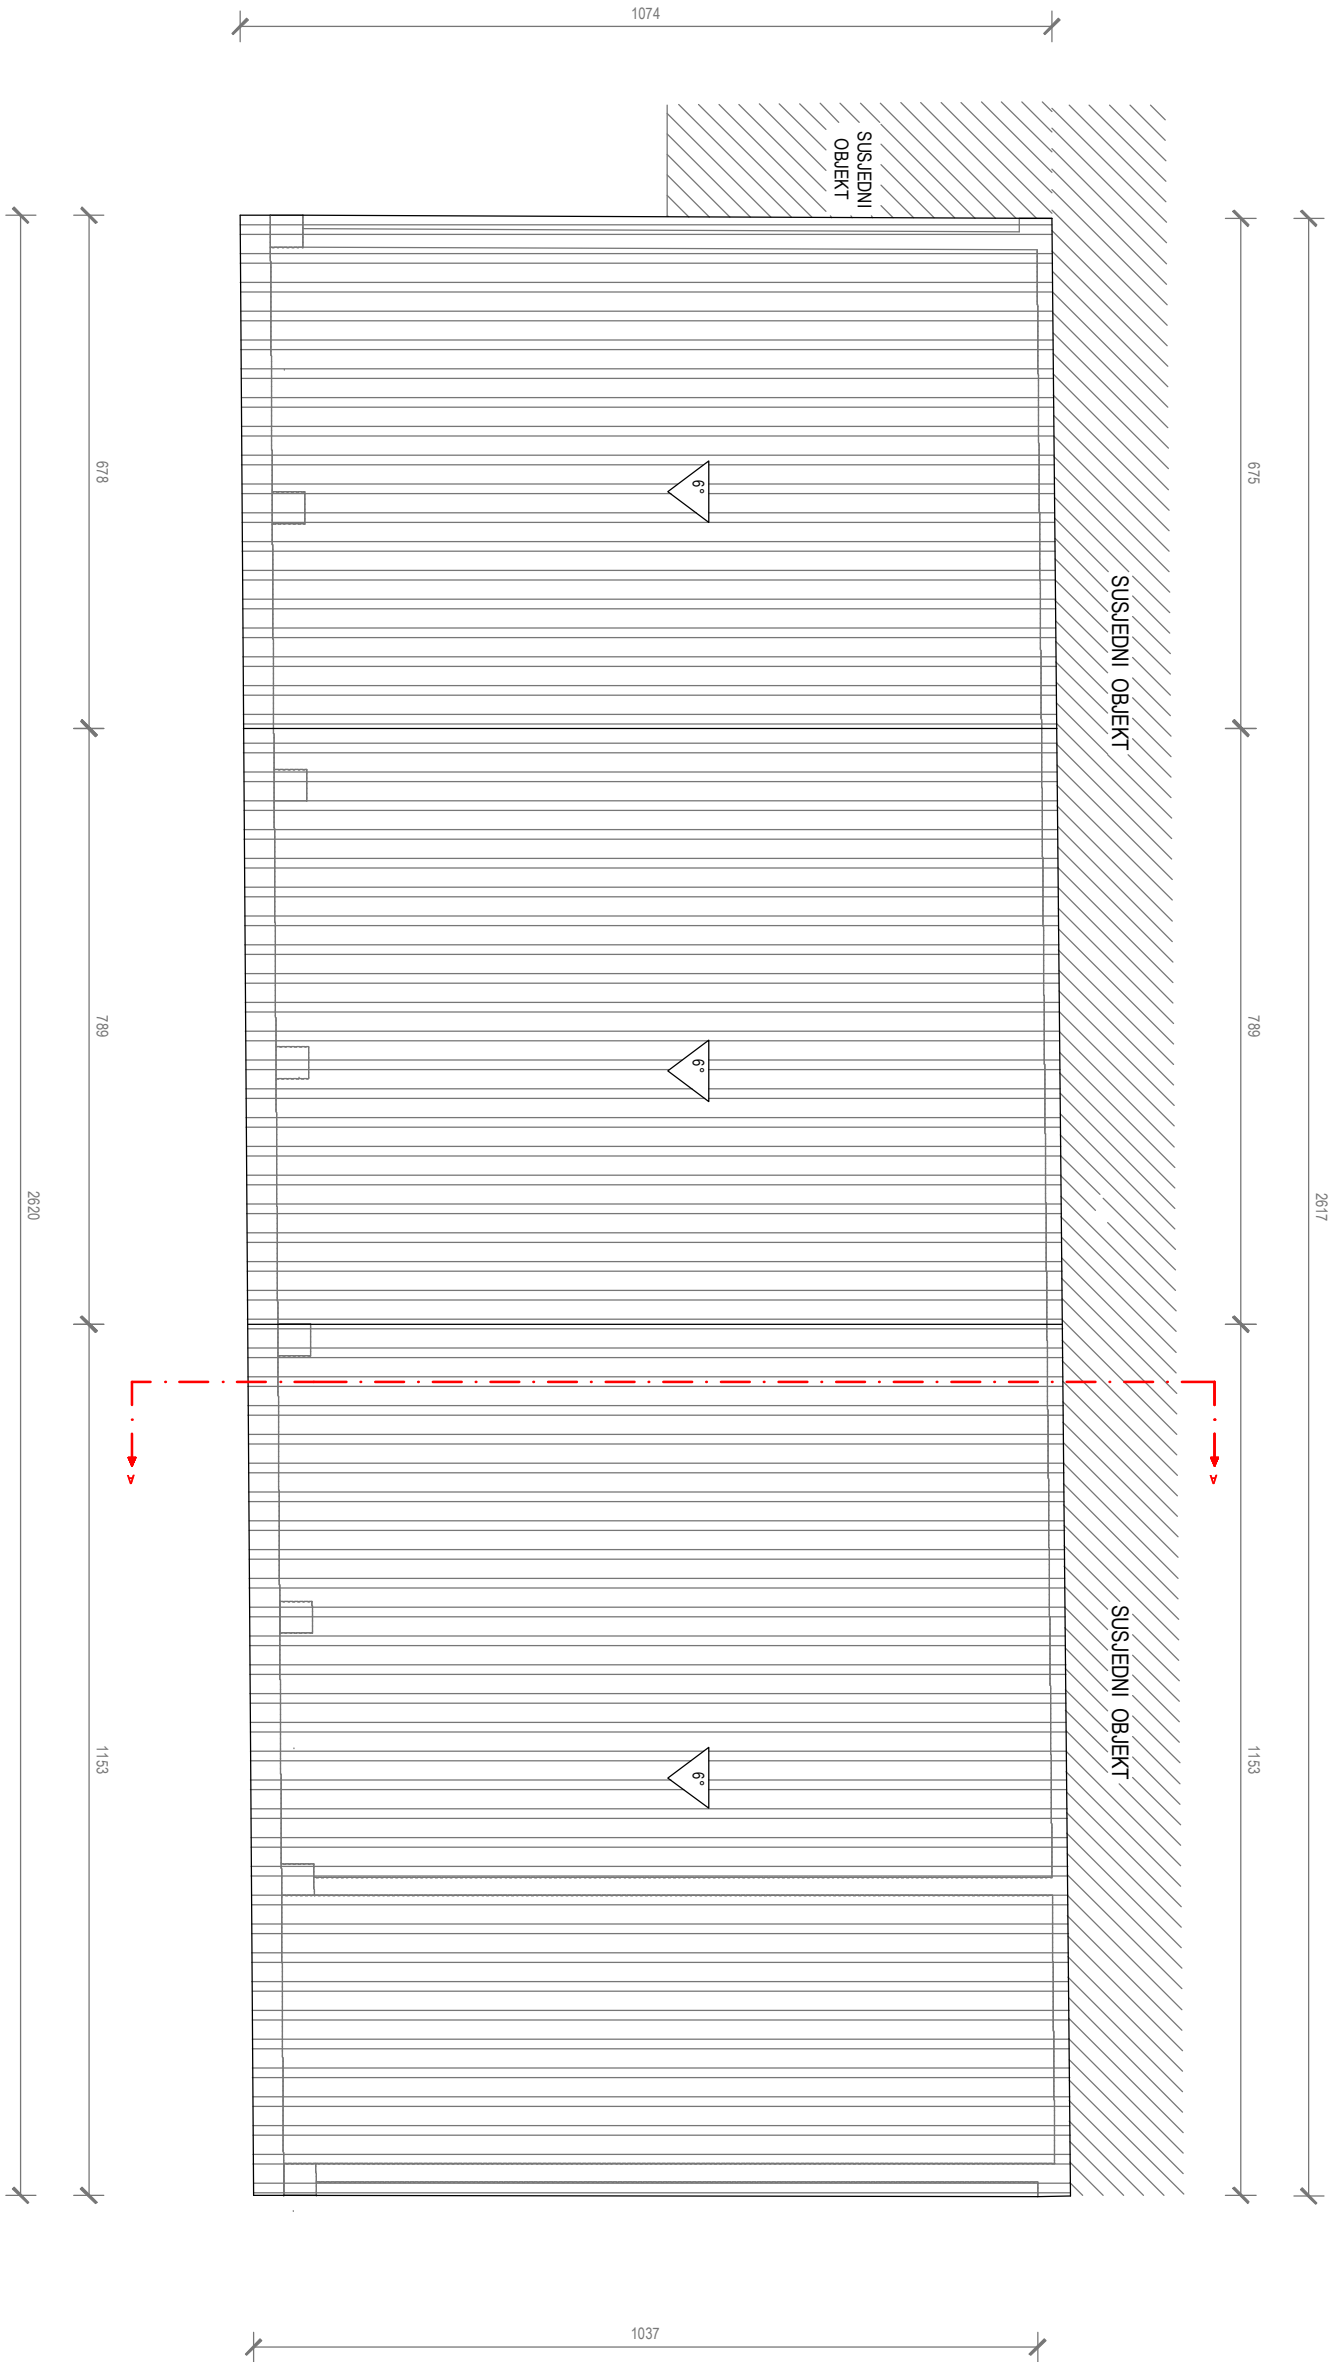

GEO-RAD d.o.o.

Jelenje, Jelenje 155
OIB: 8188137964
tel.: +385 (051) 230 058
fax.: +385 (051) 614 089

PROJEKT : SNIMKA POSTOJEĆEG STANJA

GRADJEVINA : BAROKOMORA-POLIKLINIKA OXY

na k.č. 6207/1 k.o. Pula

adresa: Negrijeva, Pula

SADRŽAJ : TLOCRT KROVNIH PLOHA

OVLAHITEKT: Željko Paliska, dipl.ing, arh.

DATUM : 08.2019. M 1:100 LIST: 9.2.

Architectural cross-section drawing of a building. The drawing shows the interior space, a sloped roof, and a foundation on a rocky base. The roof is labeled with a peak elevation of +15.01. The interior height is marked as 457. The horizontal distance from the left wall to the right wall is 347. The roof slope is indicated as 6°. The drawing is labeled "SUSJEDNI OBJEKT" (Adjacent Object). Various elevation markers are shown: +15.01, +14.74, +14.15, +13.83, +13.47, and ±0.00. The total height of the building is 501. The drawing includes a hatched area for the adjacent object and a rocky base for the foundation.

ŽELJKO PALISKA
dipl.ing.arch.
OVLAŠTENI ARHITEKT
A 2679

Jelenje, Jelenje 155
OIB: 81881137964
tel.: +385 (051) 230 058
fax.: +385 (051) 614 089




PROJEKT : SNIMKA POSTOJEĆEG STANJA

GRADJEVINA : BAROKOMORA – POLIKLINIKA OXY
na k.č. 6207/1 k.o. Pula
adresa: Negrijeva , Pula

SADRŽAJ : PRESJEK A – A

OVL.ARHITEKT: Željko Paliska, dipl.ing, arh.

DATUM : 08.2019. MJ 1:100 LIST: 9.3.

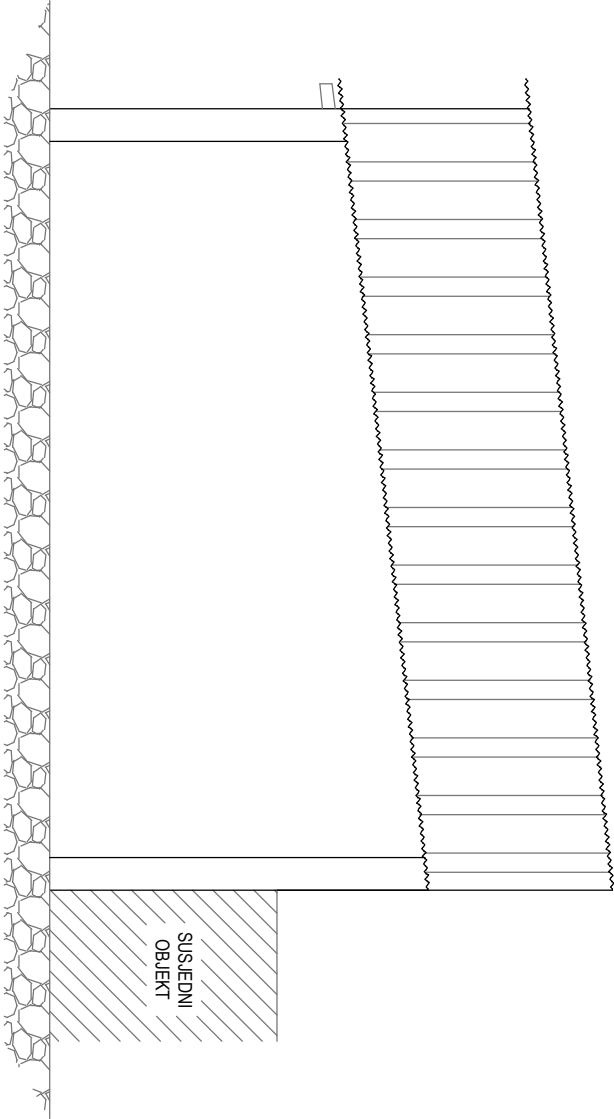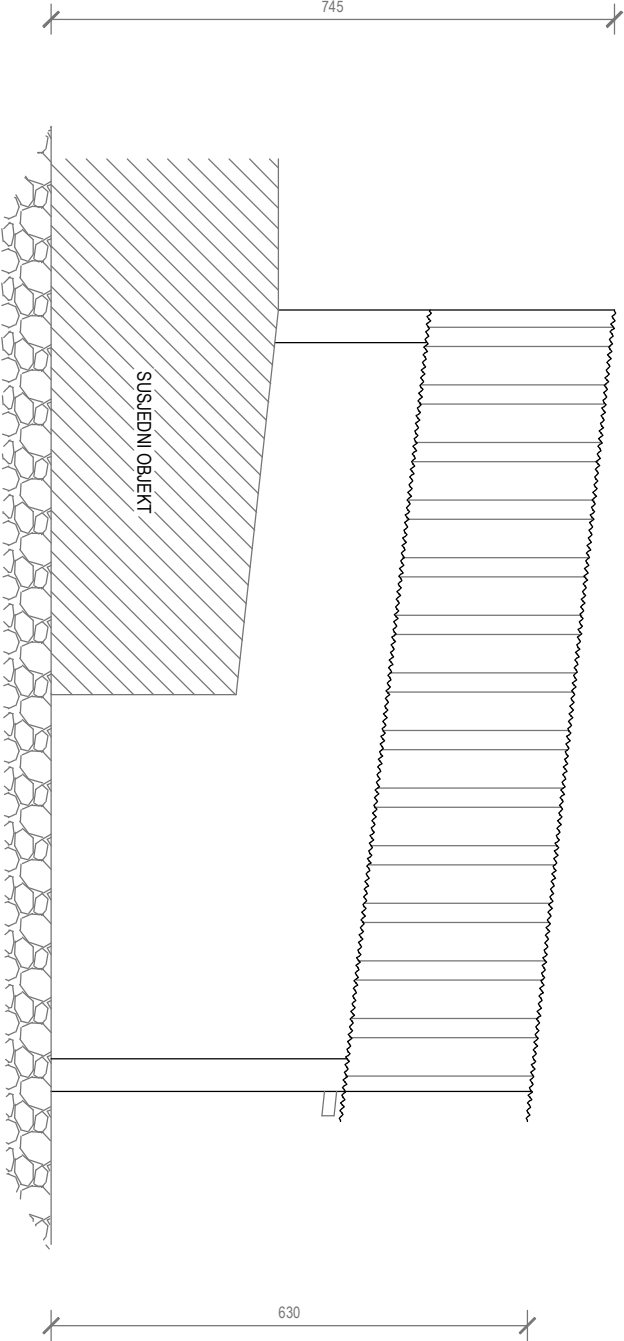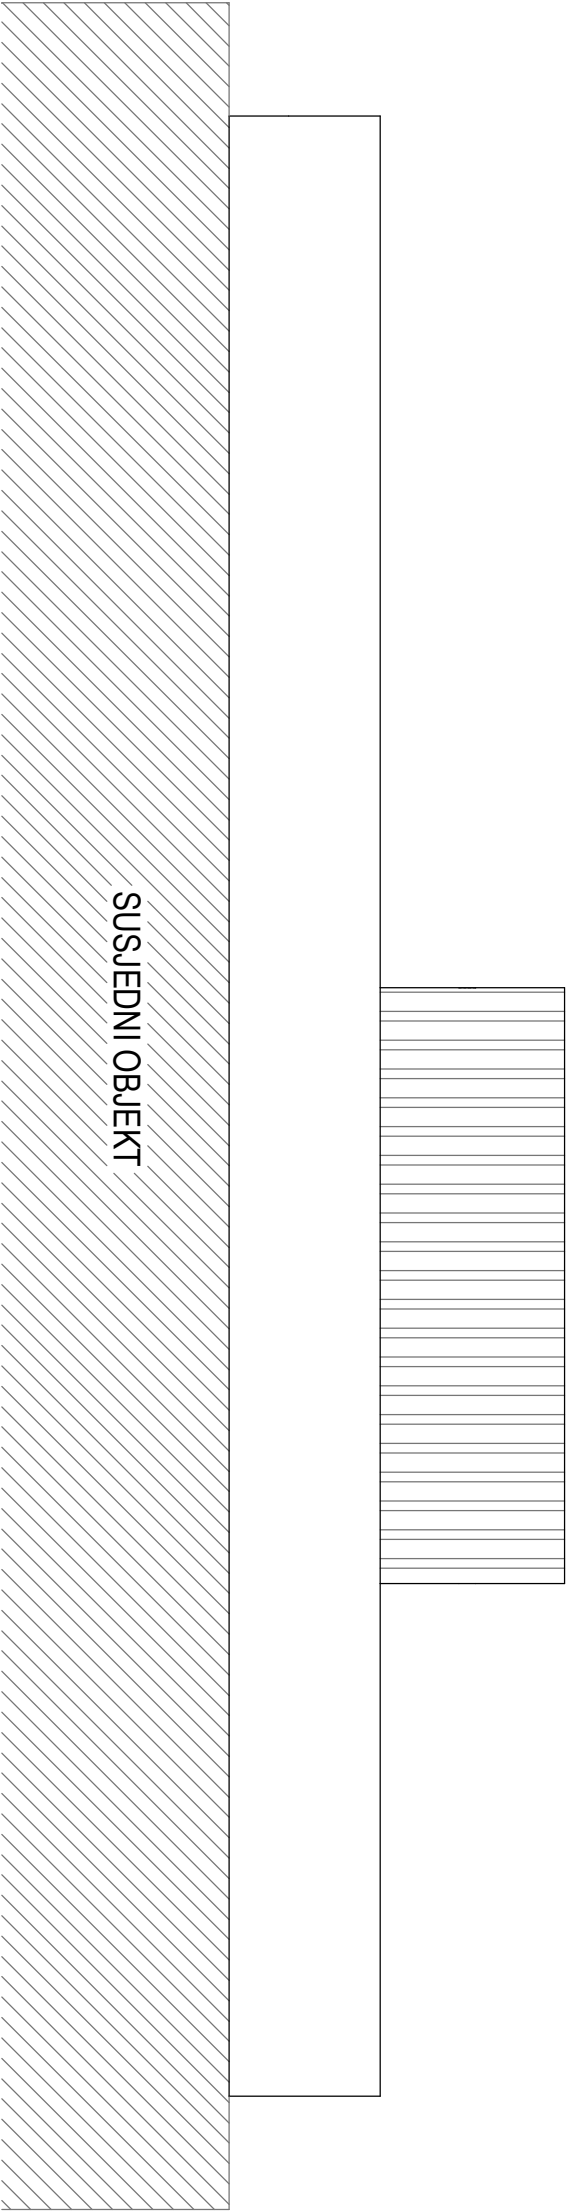

GEO-RAD d.o.o.

Jelenje, Jelenje 155
OIB: 8188137964
tel.: +385 (051) 230 058
fax.: +385 (051) 614 089

PROJEKT : SNIMKA POSTOJEĆEG STANJA

GRAĐEVINA : BAROKOMORA–POLIKLINIKA OXY

na k.č. 6207/1 k.o. Pula


adresa: Negrjeva , Pula

SADRŽAJ : PROČELJA

OVLAŠTENIK: Željko Paliska, dipl.ing,arh.

DATUM : 08.2019. M 1:100 LIST: 9.4.

PROČELJA

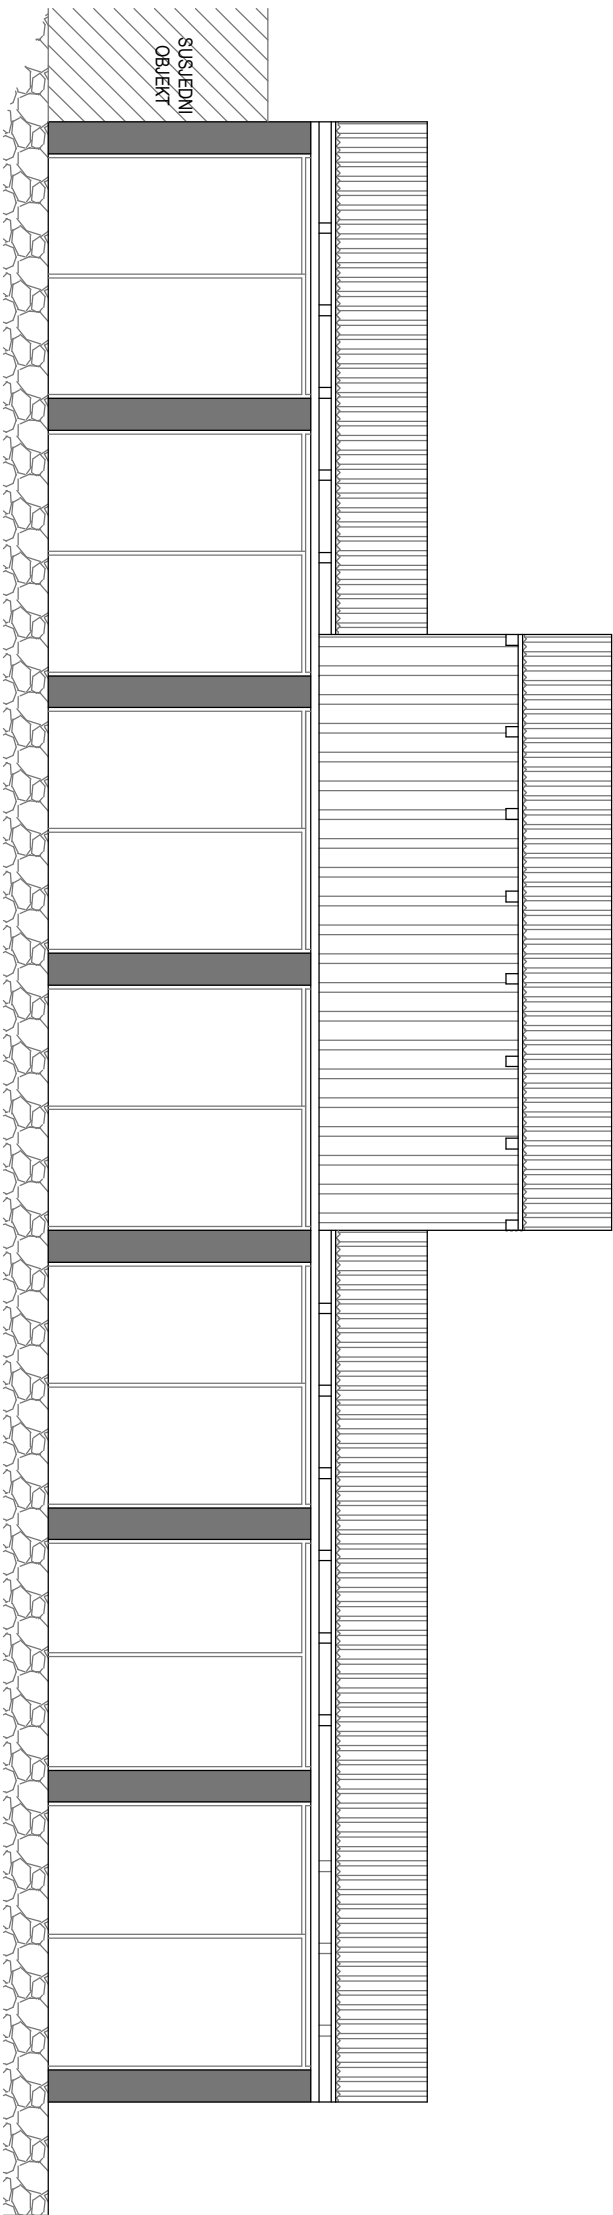

GEO-RAD d.o.o.
Jelenje, Jelenje 155
OIB: 8188137964
tel.: +385 (051) 230 058
fax.: +385 (051) 614 089

PROJEKT : SNIMKA POSTOJEĆEG STANJA
GRADJEVINA : BAROKOMORA–POLIKLINIKA OXY
na k.č. 6207/1 k.o. Pula
adresa: Negrjeva , Pula
SADRŽAJ : PROČELJA
.....
OVLARHITEKT: Željko Paliska, dipl.ing,arh.
.....
DATUM : 08.2019. Mj 1:100 LIST: 9.5.