



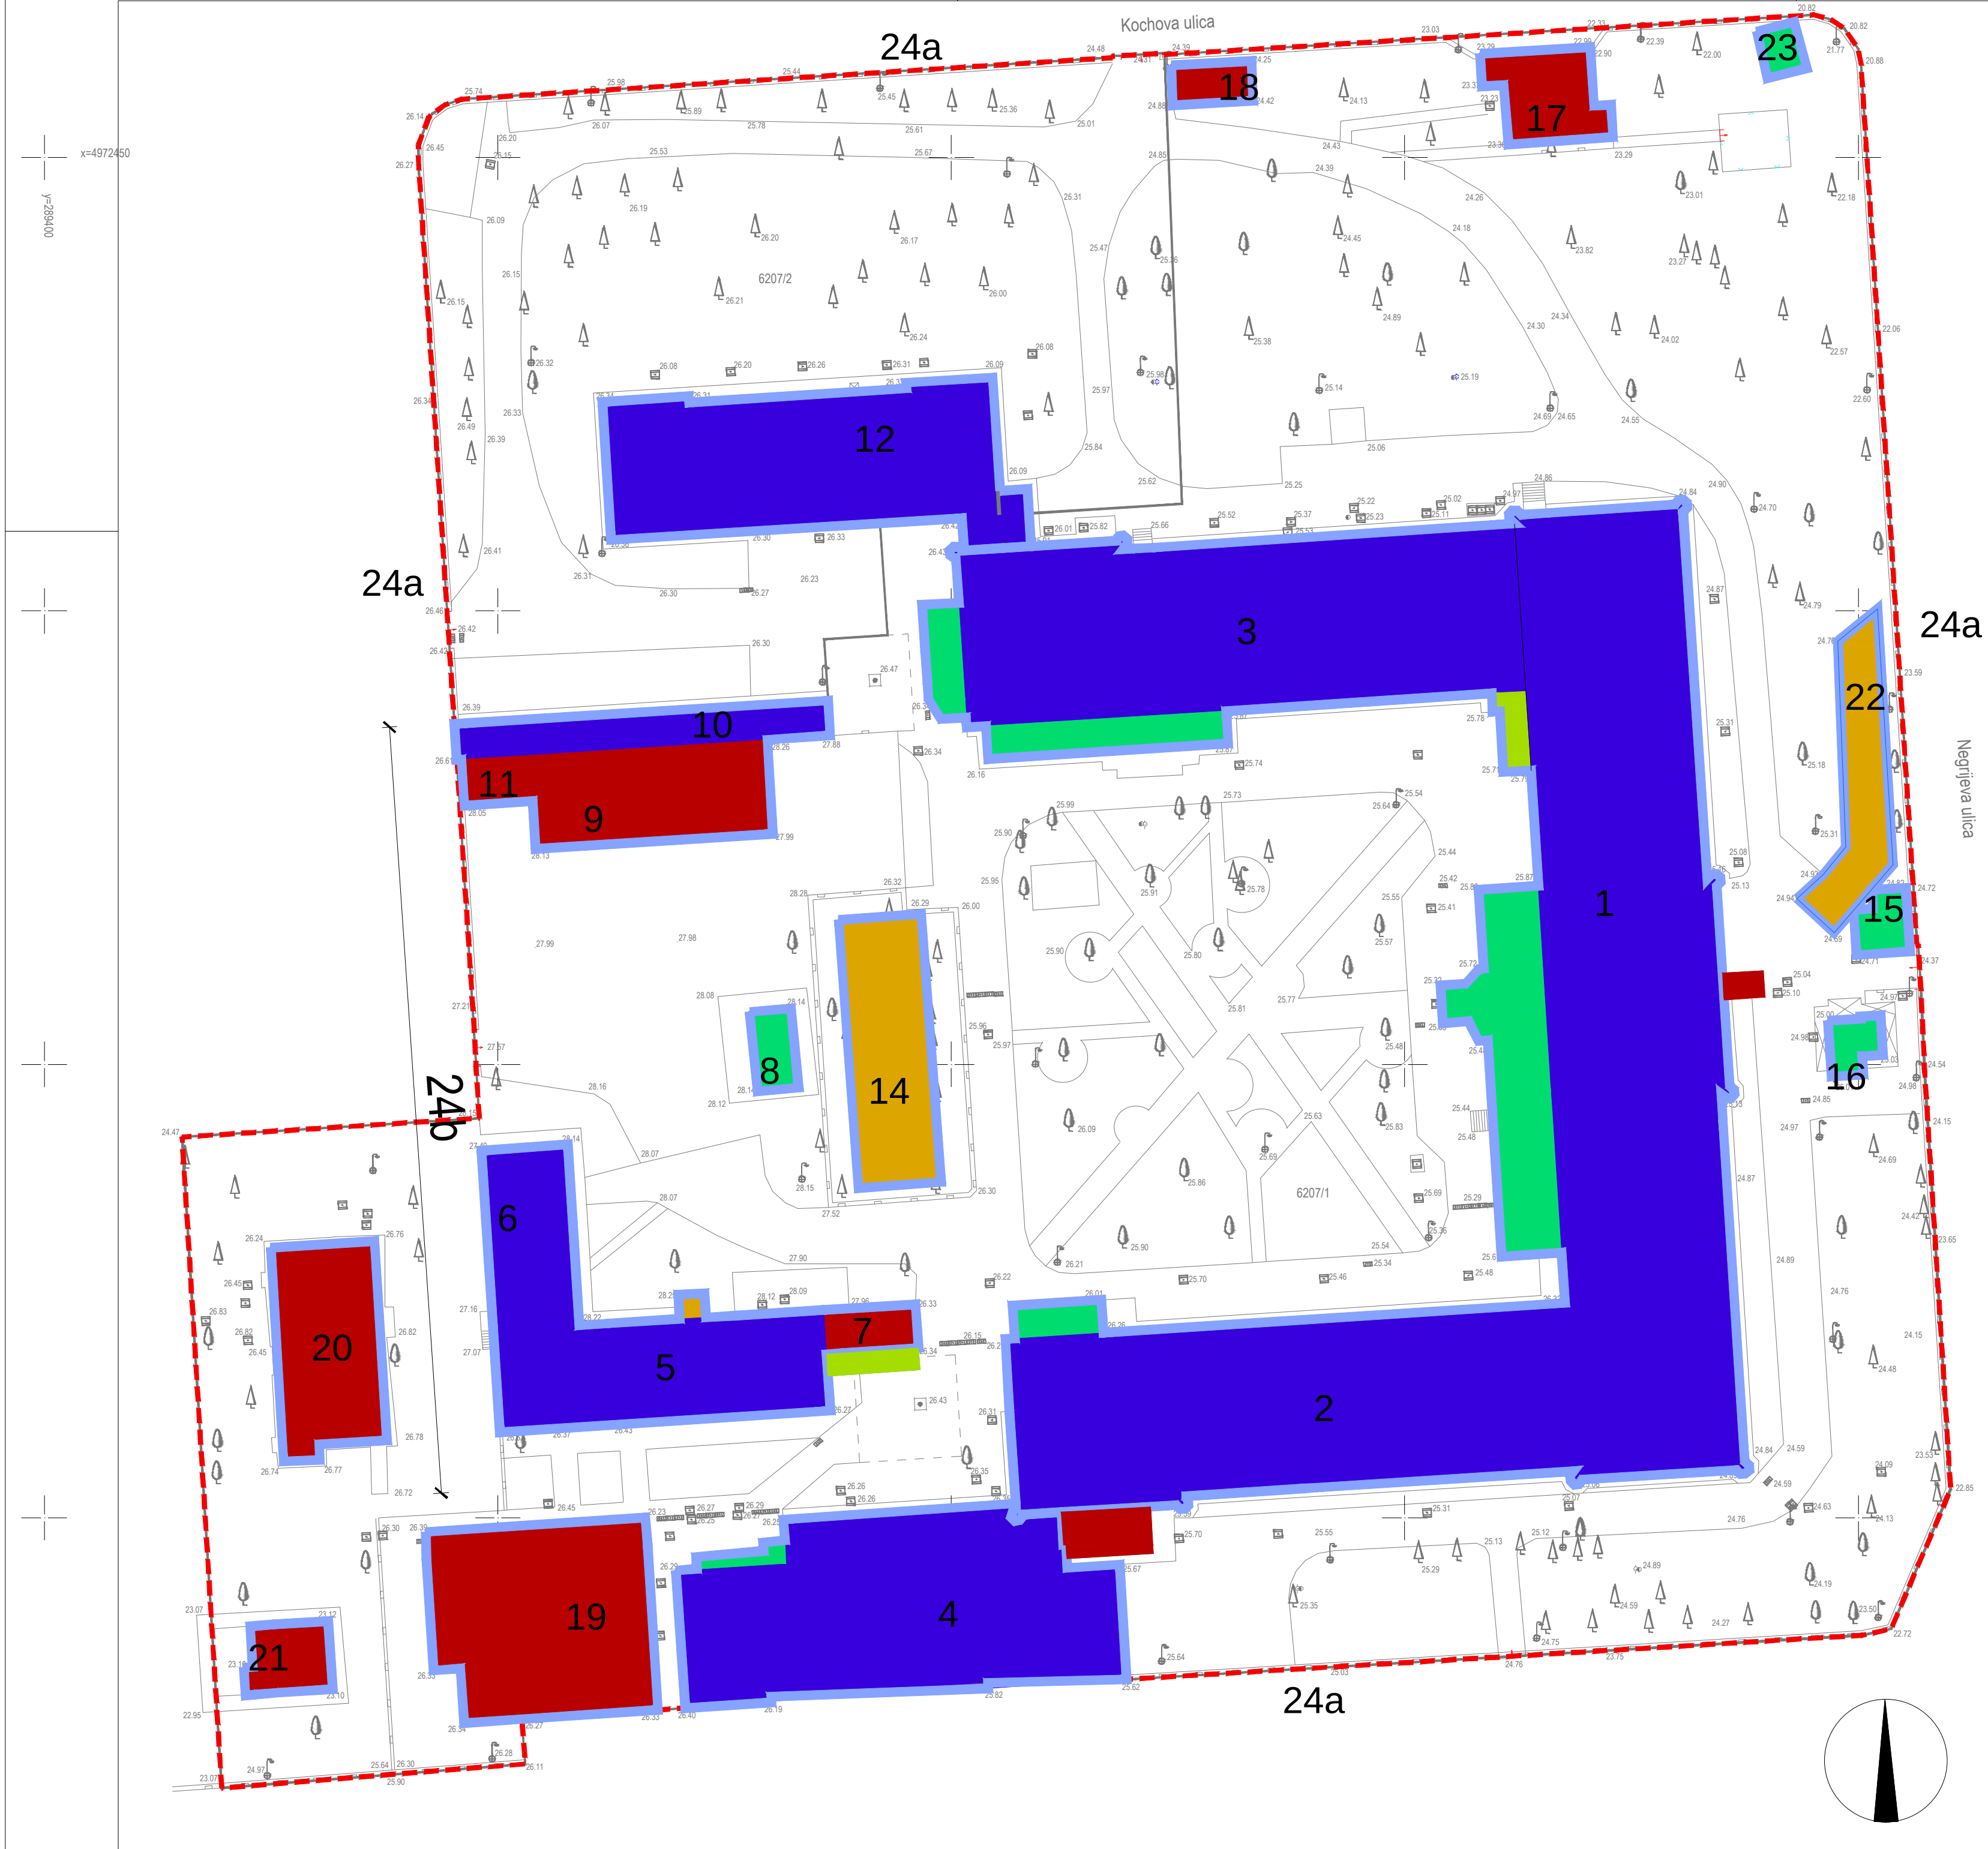

LEGENDA

- OBUHVAT PODLOGE
- OBJEKTI
- BROJ OBJEKTA U BLOKU
- NASIP
- LIM
- SALONIT
- BETON / LJEPENKA
- OSTALO

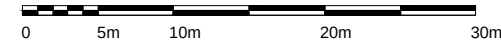

KONZERVATORSKA PODLOGA SVEUČILIŠTA "JURJA DOBRILE" U PULI ZA KOMPLEKS MORNARIČKE BOLNICE		
br.elab. 64507/19	naručitelj Sveučilište "Jurja Dobrile" u Puli	POKROV
M 1:500	autori Davor Matticchio,dipl.ing.arh./Luka Matticchio, dipl.ing.arh.	
LIST BR. IV.3.		