

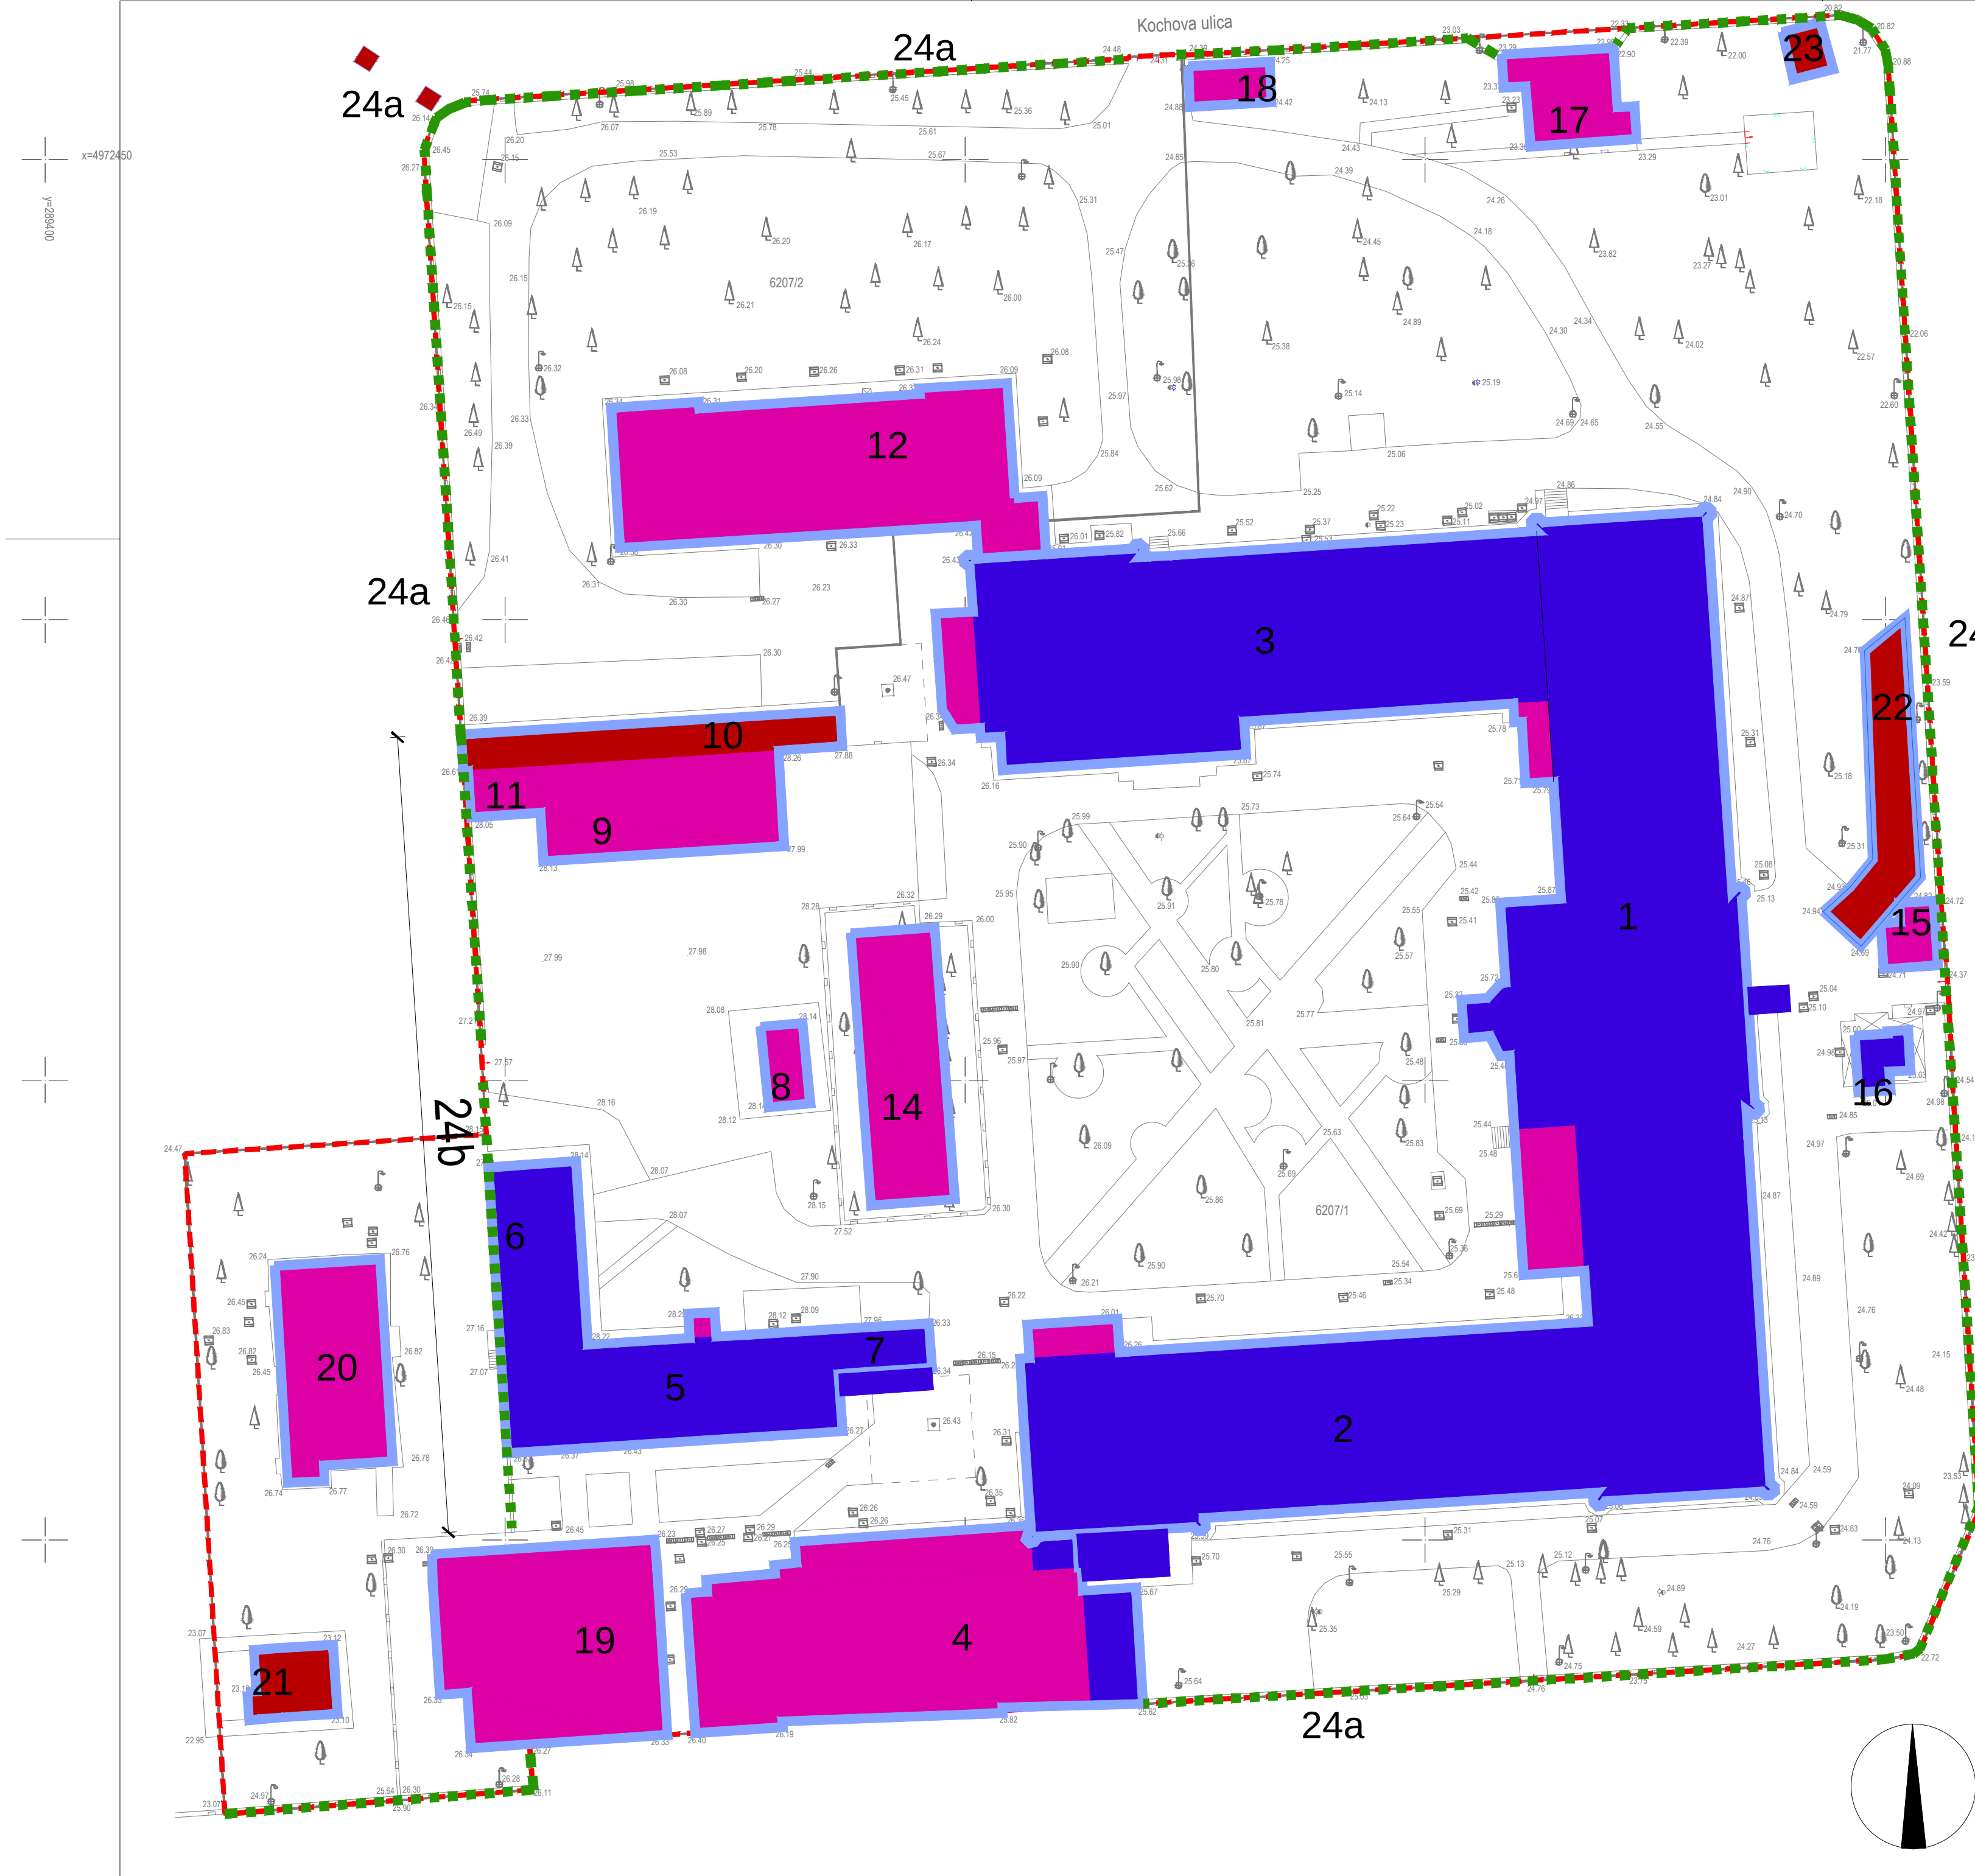


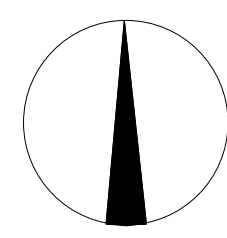

LEGENDA

- OBUHVAT PODLOGE
- OBJEKTI
- BROJ OBJEKTA U BLOKU
- OGRADNI ZID KOMPLEKSA

- OSTACI RUŠEVINA
- LOŠE
- SREDNJE
- DOBRO
- VRLO DOBRO
- ODLIČNO

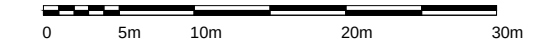

KONZERVATORSKA PODLOGA  
SVEUČILIŠTA "JURJA DOBRILE" U PULI  
ZA KOMPLEKS MORNARIČKE BOLNICE

|                      |                                                                          |
|----------------------|--------------------------------------------------------------------------|
| br.elab.<br>64507/19 | naručitelj<br>Sveučilište "Jurja Dobrile" u Puli                         |
| M 1:500              | autori<br>Davor Matticchio, dipl.ing.arh./Luka Matticchio, dipl.ing.arh. |

LIST BR.  
IV.4.

GRAĐEVNO STANJE