
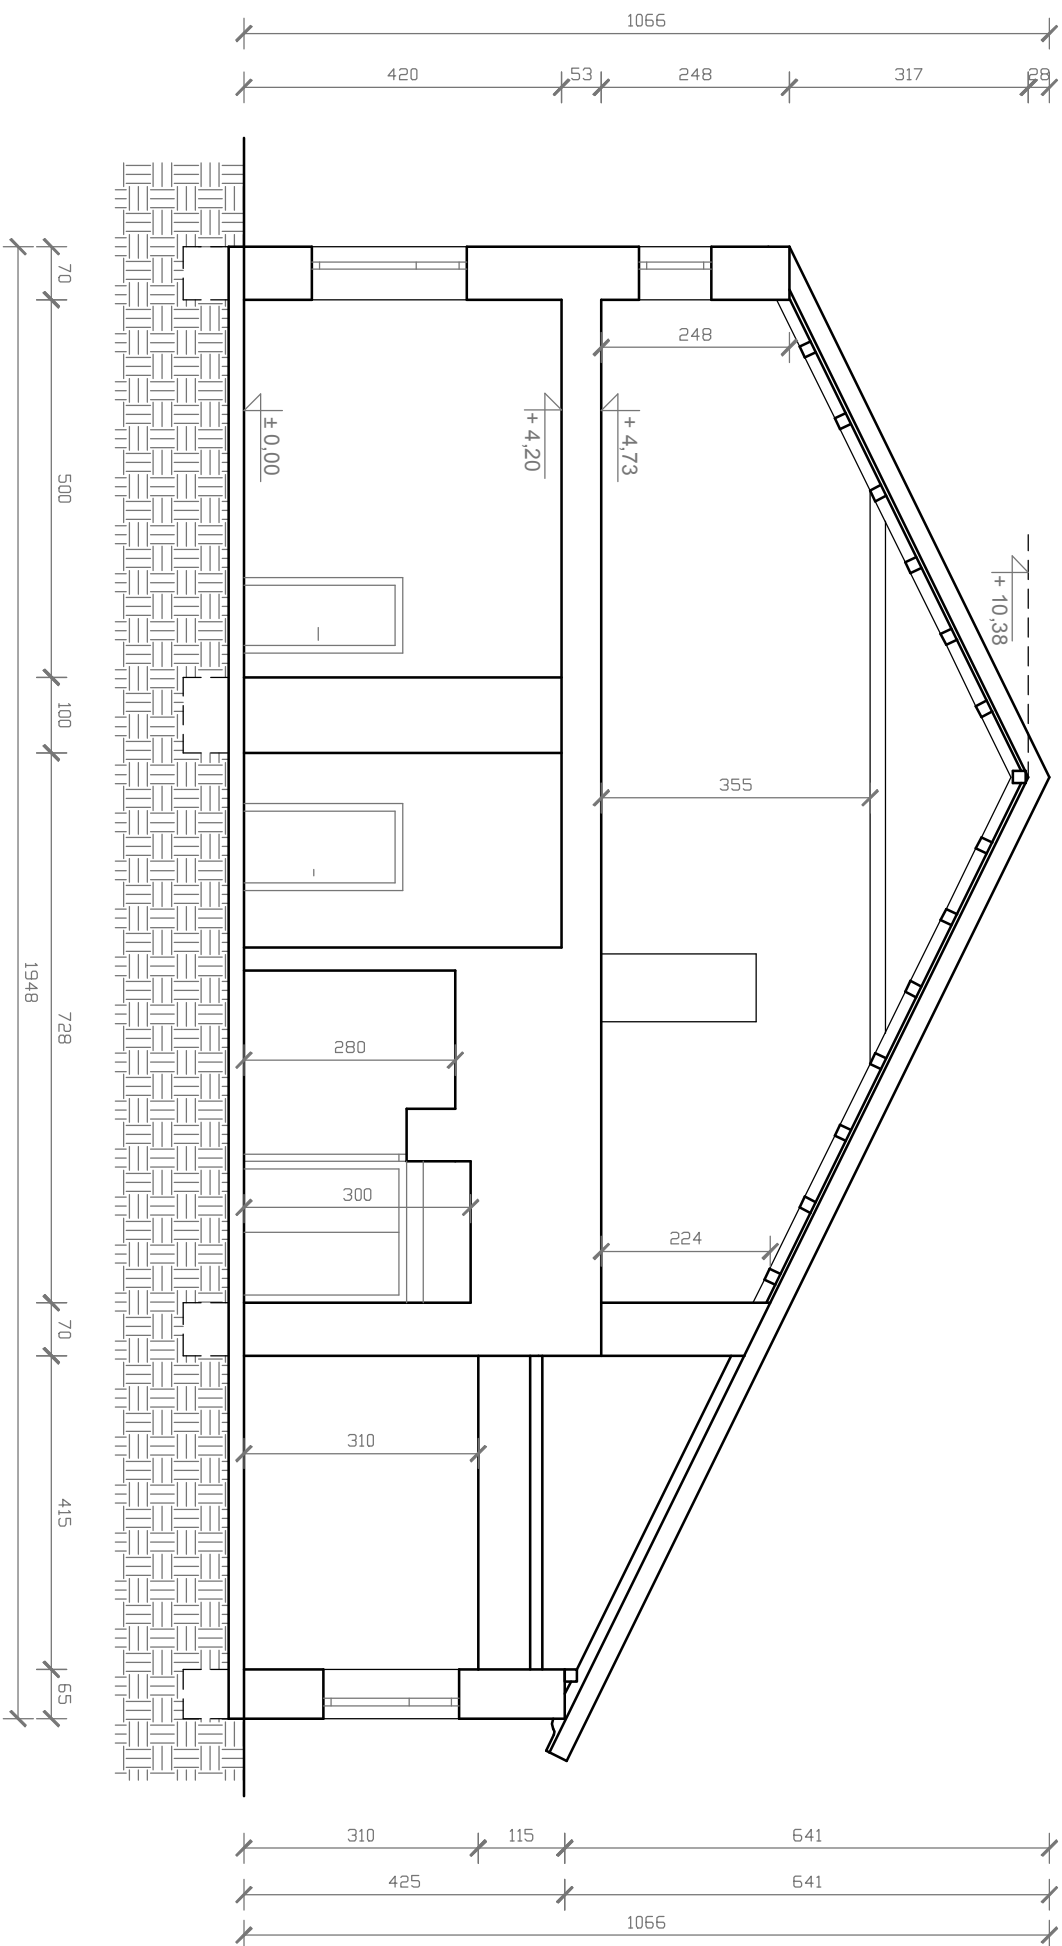


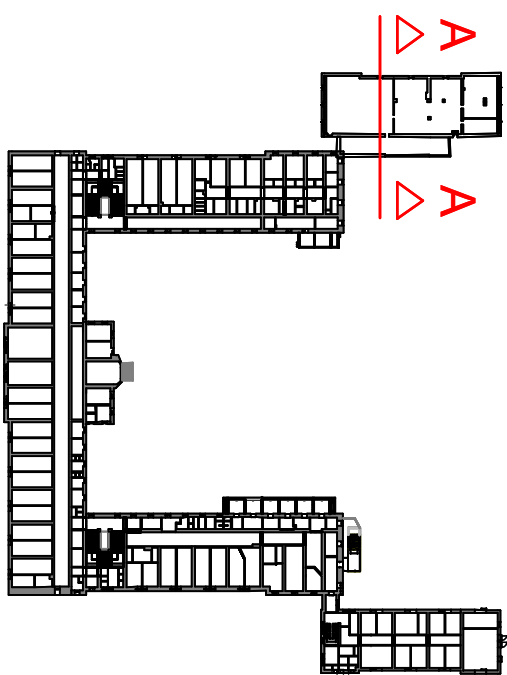

GEO-RAD d.o.o.

Jelenje, Jelenje 155
OIB: 81881137964
tel.: +385 (051) 230 058
fax.: +385 (051) 614 089

PROJEKT : SNIMKA IZVEDENOG STANJA
GRADJEVINA : Hitni Prijem + Neurologija
na k.č. 6207/1 k.o. Pula
adresa: Negrijeva ulica

IZRADIO : GEO—RAD d.o.o.
Jelenje 155, Jelenje

SADRŽAJ : PRESJEK A — A

OWL GRADJEVINAR : Tonka Radetić Maglica, magling.oeif.

DATUM : 09.2019. MJ 1:100 LIST: 1.1 1

