
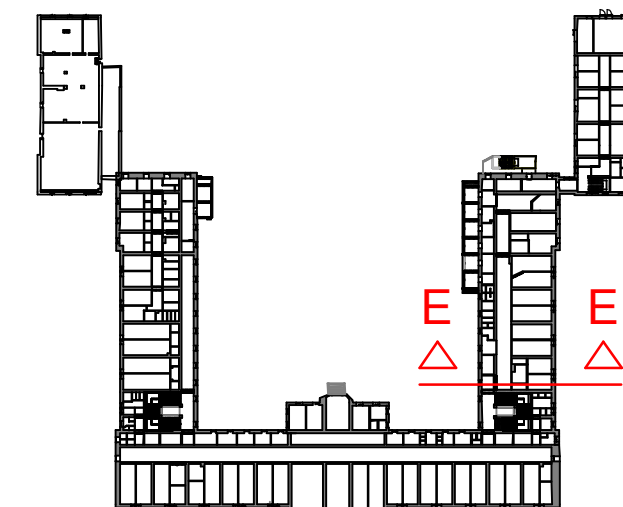


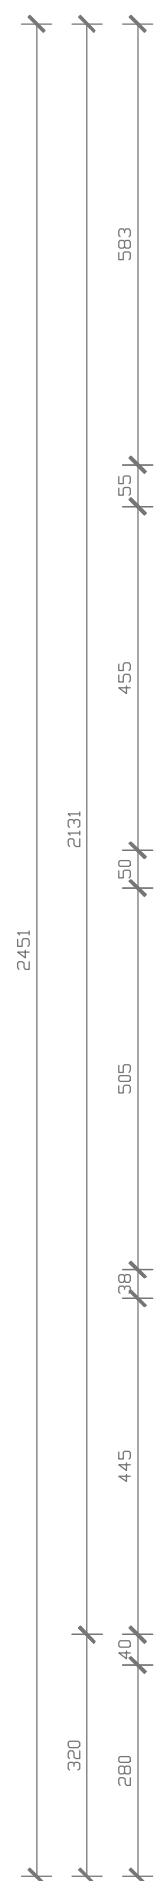

GEO-RAD d.o.o.

Jelenje, Jelenje 155
OIB: 81881137964
tel.: +385 (051) 230 058
fax.: +385 (051) 614 089

PROJEKT : SNIMKA IZVEDENOG STANJA

GRADJEVINA : Mornarička bolnica Pula
na k.č. 6207/1 k.o. Pula
adresa: Negrijeva ulica

IZRADIO : GEO-RAD d.o.o.
Jelenje 155, Jelenje

SADRŽAJ : PRESJEK E — E

OVL.GRADJEVINAR : Tonka Radetić Maglica, mag.ing.aedif.

DATUM : 09.2019. MJ 1:100 LIST: 1.1.3

