


TLOCRT PRIZEMLJA

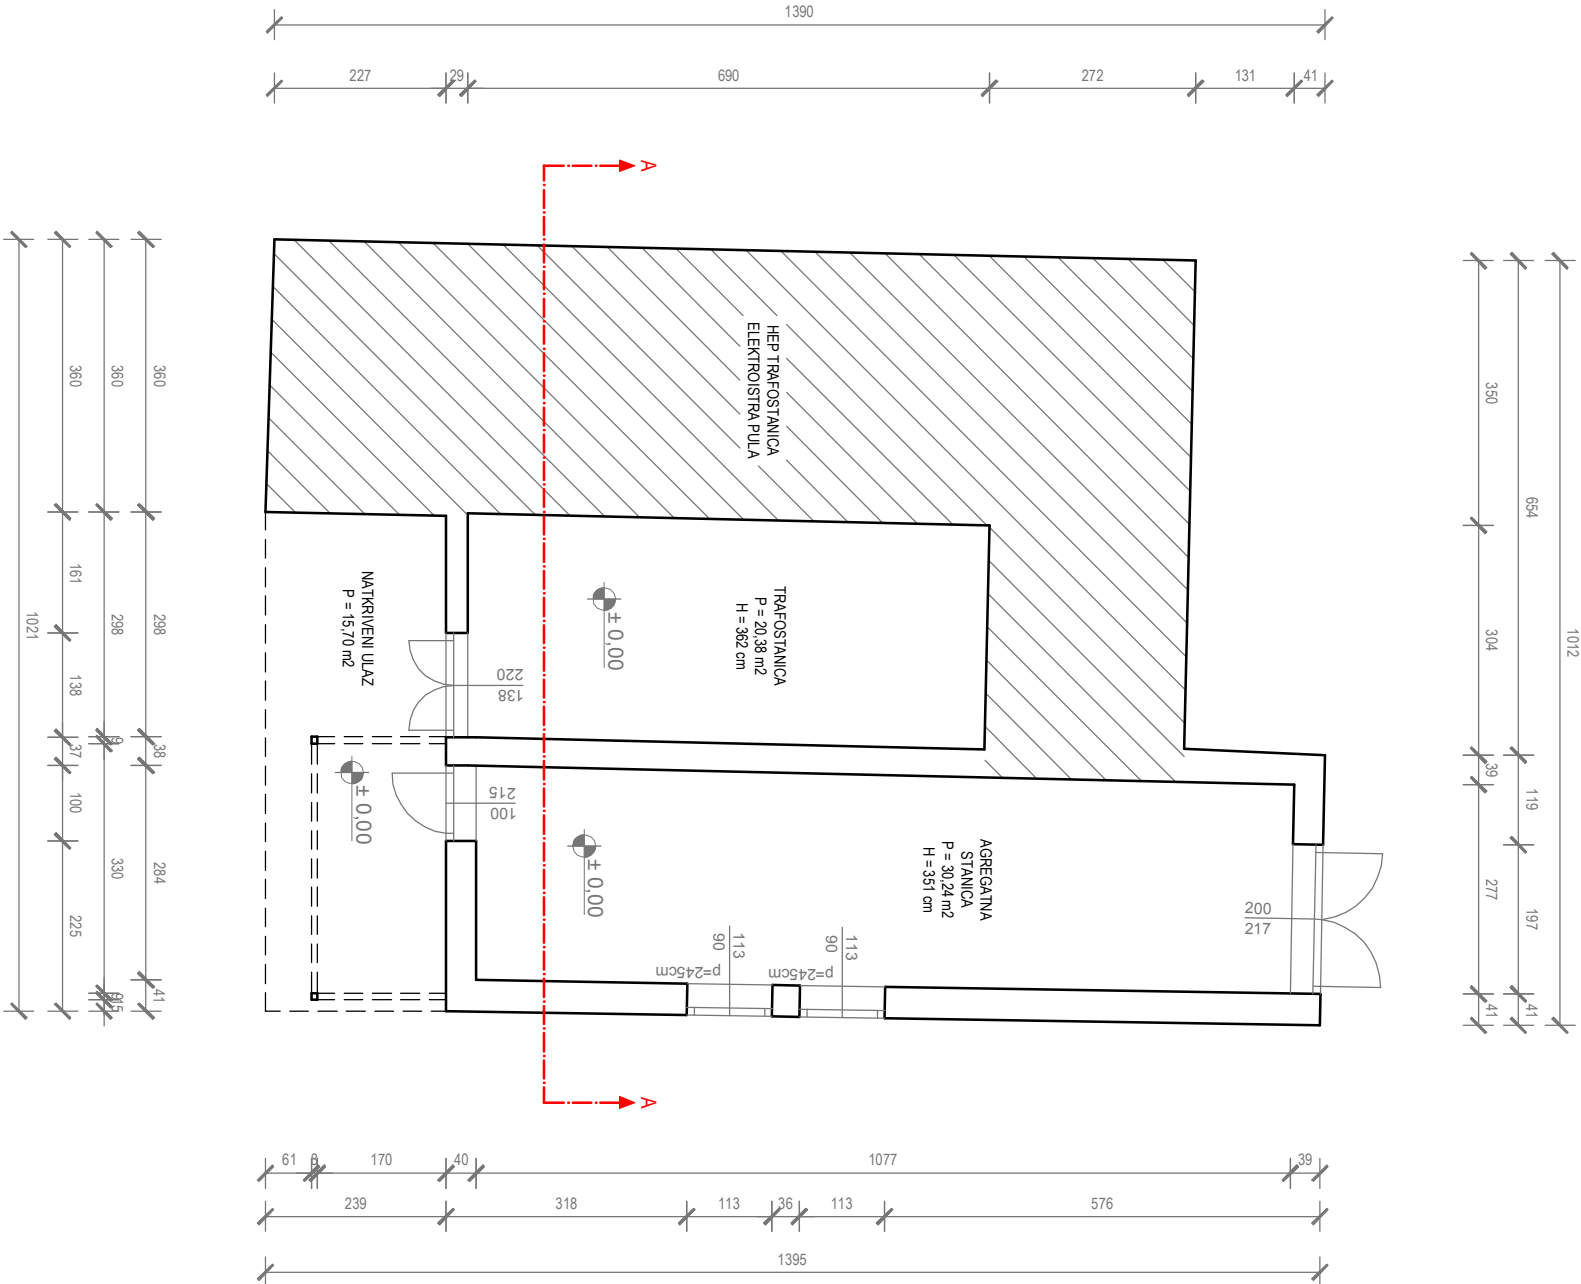

GEO-RAD d.o.o.
Jelenje, Jelenje 155
OIB: 81881137964
tel.: +385 (051) 230 058
fax: +385 (051) 614 089

PROJEKT : SNIMKA POSTOJEĆEG STANJA


GRADJEVINA : TRAFOSTANICA
na k.č. 6207/1 k.o. Pula
adresa: Negrijeva Ulica

SADRŽAJ : TLOCRT PRIZEMLJA

OVLAŠTENIK: Željko Paliska, dipl.ing, arh.

DATUM: 07.2019. MJ 1:100 LIST: 13.1.

TLOCRT KROVNIH PLOHA

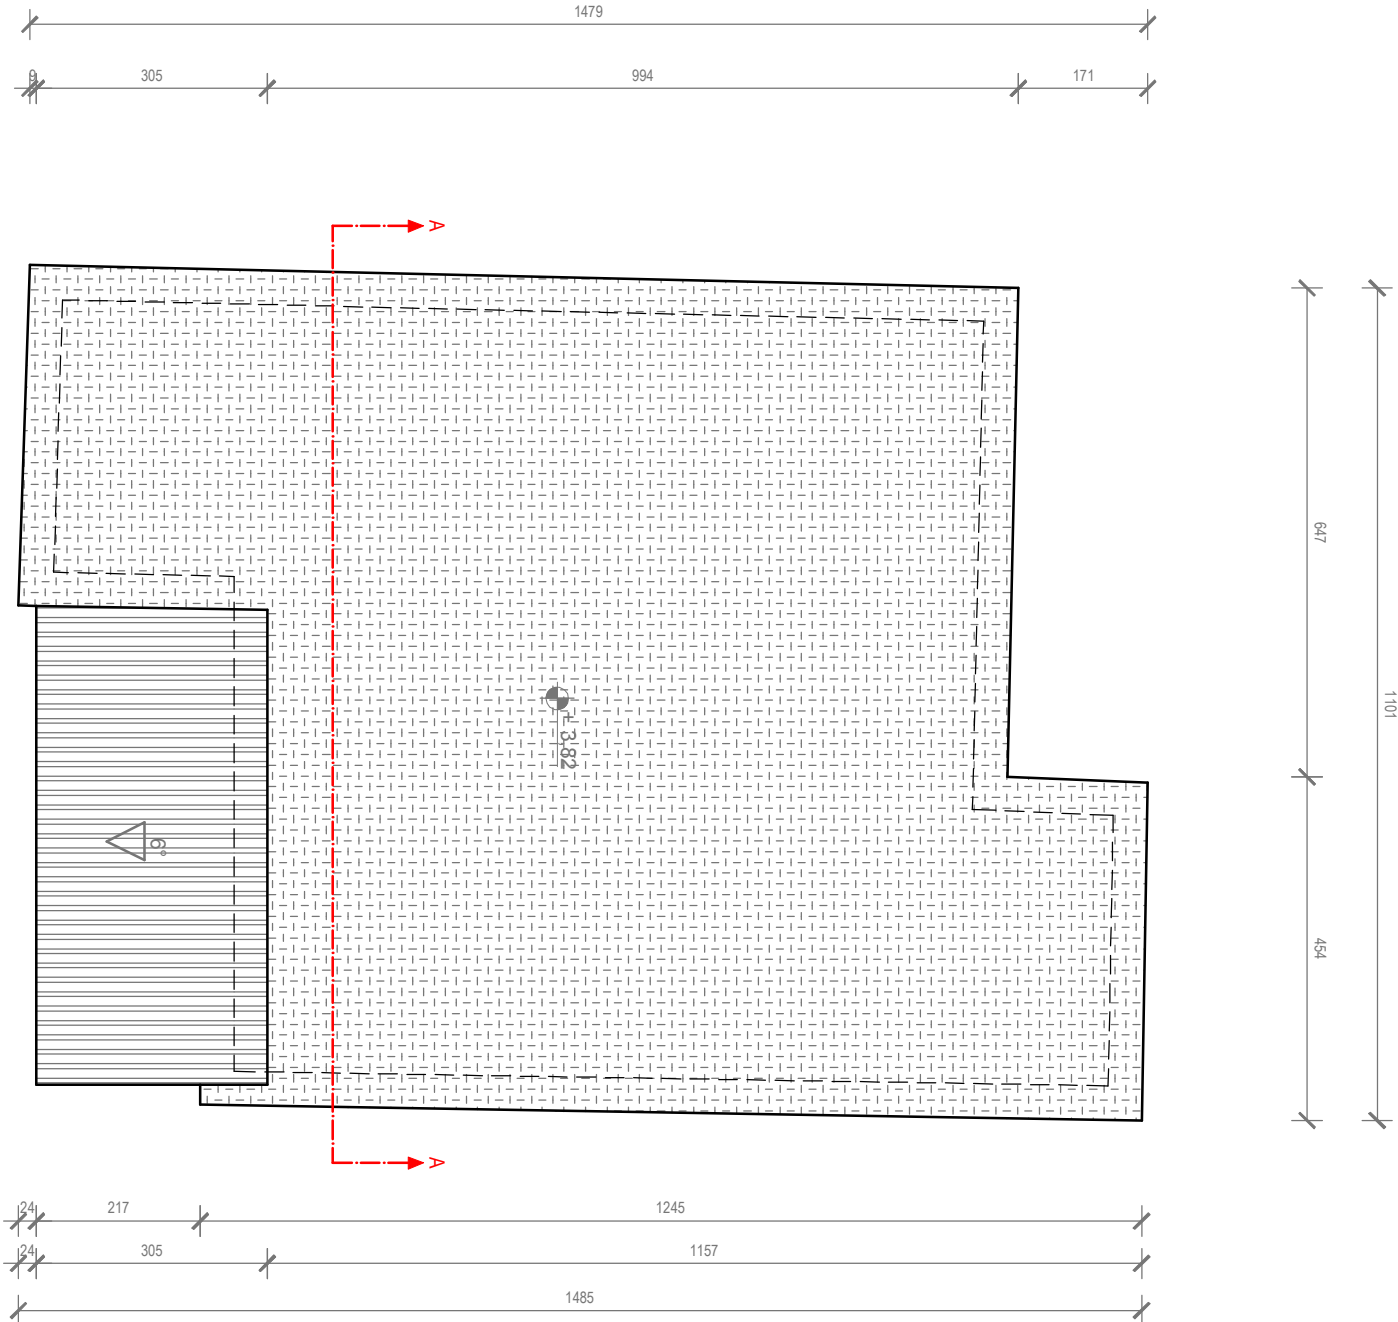

GEO-RAD d.o.o.

Jelenje, Jelenje 155
OIB: 81881137964
tel.: +385 (051) 230 058
fax: +385 (051) 614 089

PROJEKT : SNIMKA POSTOJEĆEG STANJA


GRADJEVINA : T r o f o s t a n i c a
na k.č. 6207/1 k.o. Puča
adresa: Negrijeva Ulica

SADRŽAJ : TLOCRT KROVNIH PLOHA


OV.ARHITEKT: Željko Paliska, dipl.ing,arh.

DATUM: 07.2019. MJ 1:100 LIST: 13.2.


PRESJEK A - A

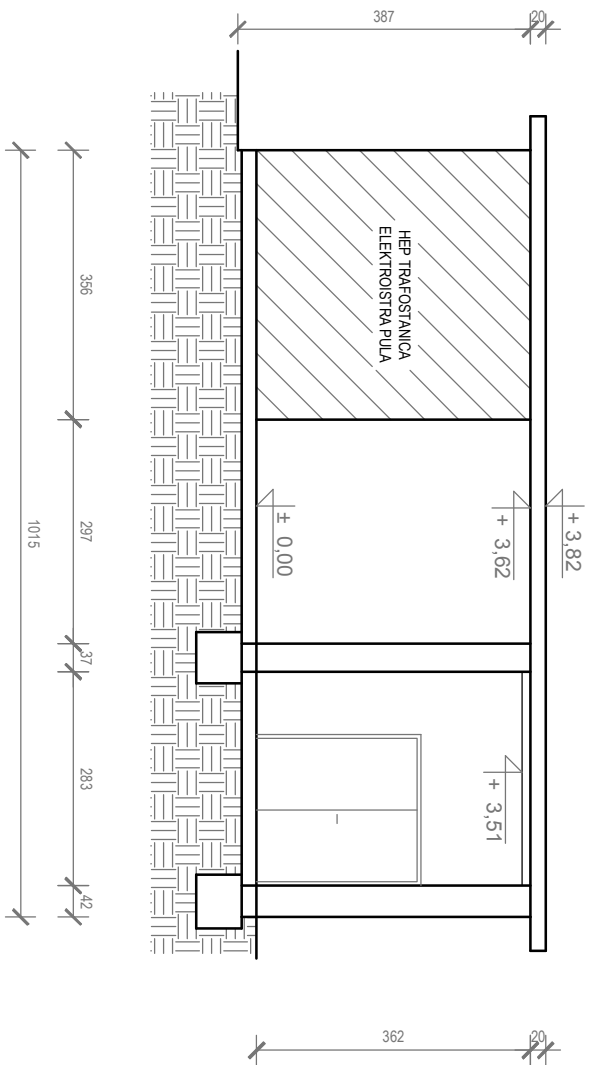


ZAPADNO PROČELJE

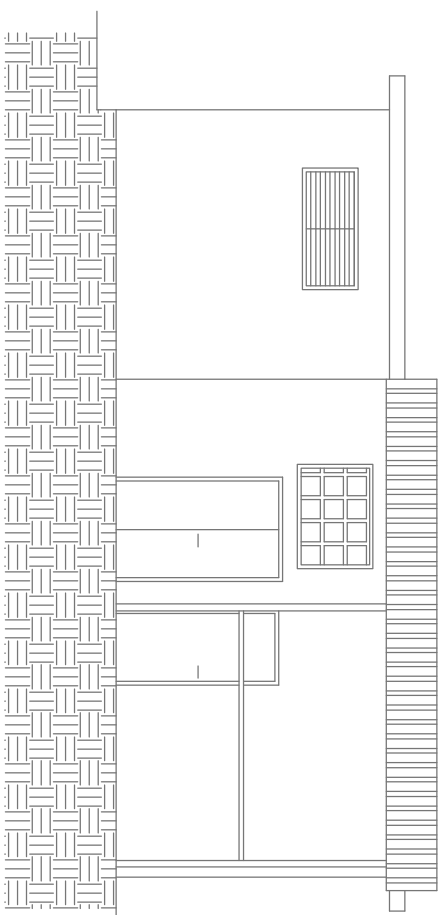


ISTOČNO PROČELJE

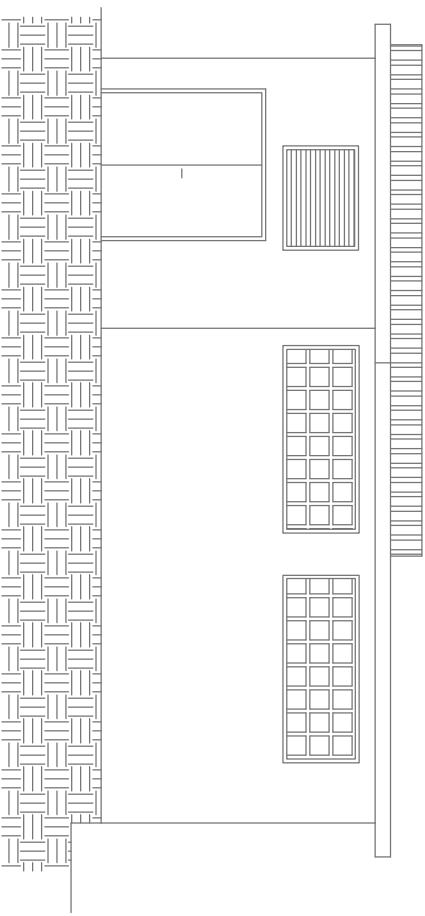

JUŽNO PROČELJE

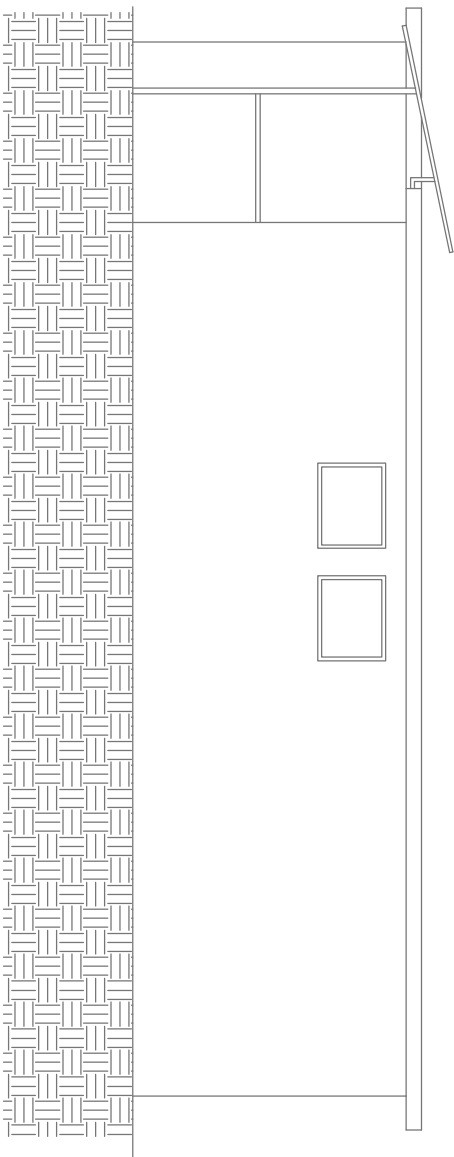

SJEVERNO PROČELJE

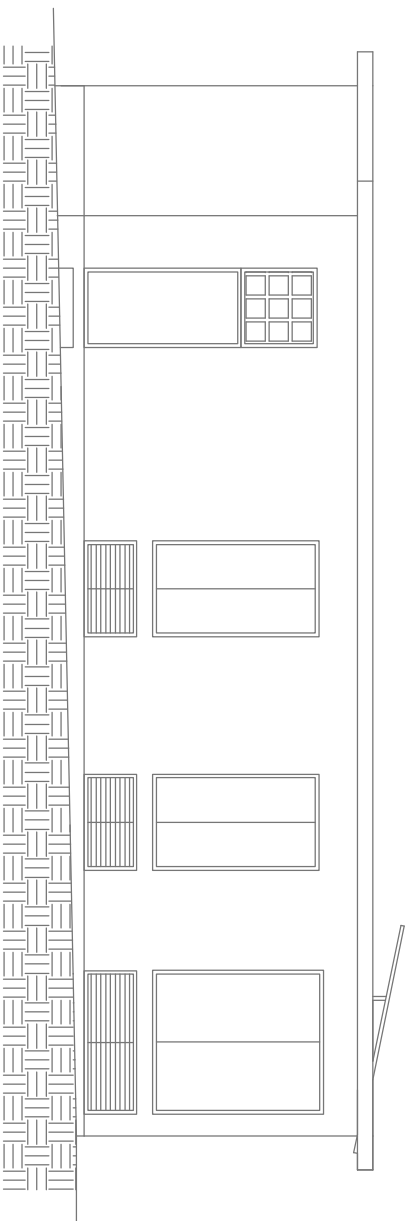

GEO-RAD d.o.o.

Jelenje, Jelenje 155
OIB: 8188137964
tel.: +385 (051) 230 058
fax: +385 (051) 614 089

PROJEKT : SNIMKA POSTOJEĆEG STANJA

GRADJEVINA : T r a f o s t a n i c a

na k.č. 6207/1 k.o. Pula

adresa: Negrijeva Ulica

SADRŽAJ : PRESJEK I PROČELJA

OVLAŠTENJE: Željko Paliska, dipl.ing,arh.

DATUM: 07.2019. MJ 1:100 LIST:13.3.

